


邻里中心H地块用地红线图1:5000

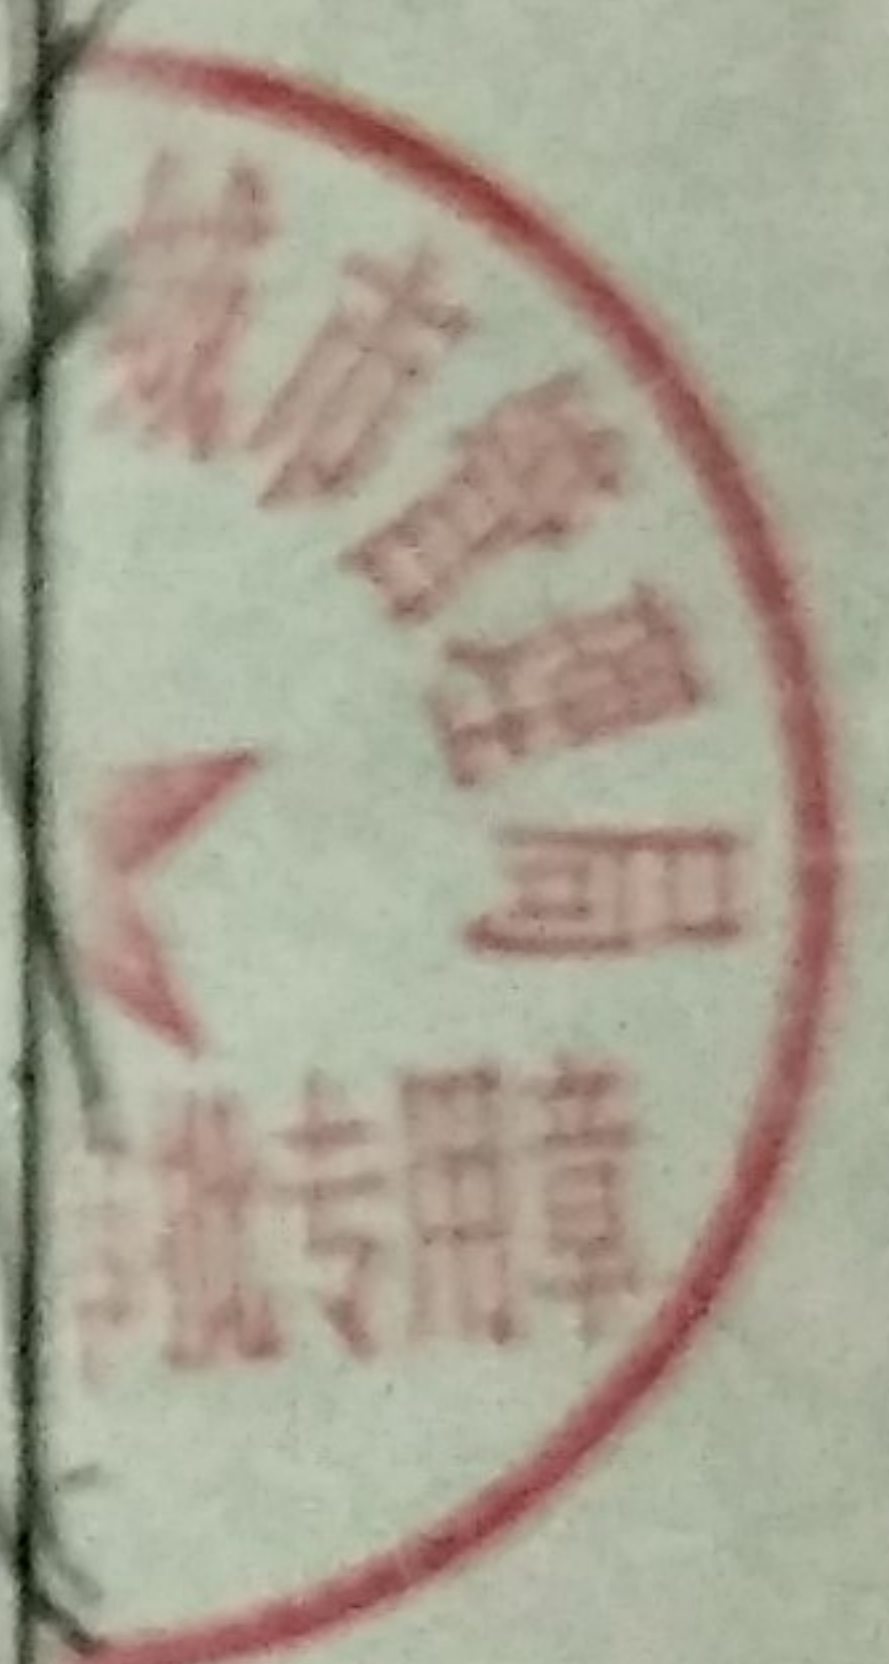

用地面积69085m²
(103.63亩)

X=3807751.309
Y=483802.477

X=3807754.552
Y=483797.918

X=3807667.335
Y=483949.732

X=3807592.843
Y=484096.438

X=3807674.733
Y=483817.532

X=3807659.767
Y=483843.739

X=3807648.360
Y=483865.375

X=3807624.203
Y=483912.913

X=3807613.547
Y=483905.467

X=3807456.882
Y=484356.243

X=3807436.532
Y=484401.189

X=3807580.377
Y=483743.421

X=3807486.641
Y=483703.887

X=3807404.637
Y=484225.251

X=3807421.975
Y=484410.929

X=3807368.937
Y=484217.739

X=3807380.777
Y=484413.980

X=3807327.754
Y=484413.436

渤海大街