


滨海医药产业园201805号用地红线图

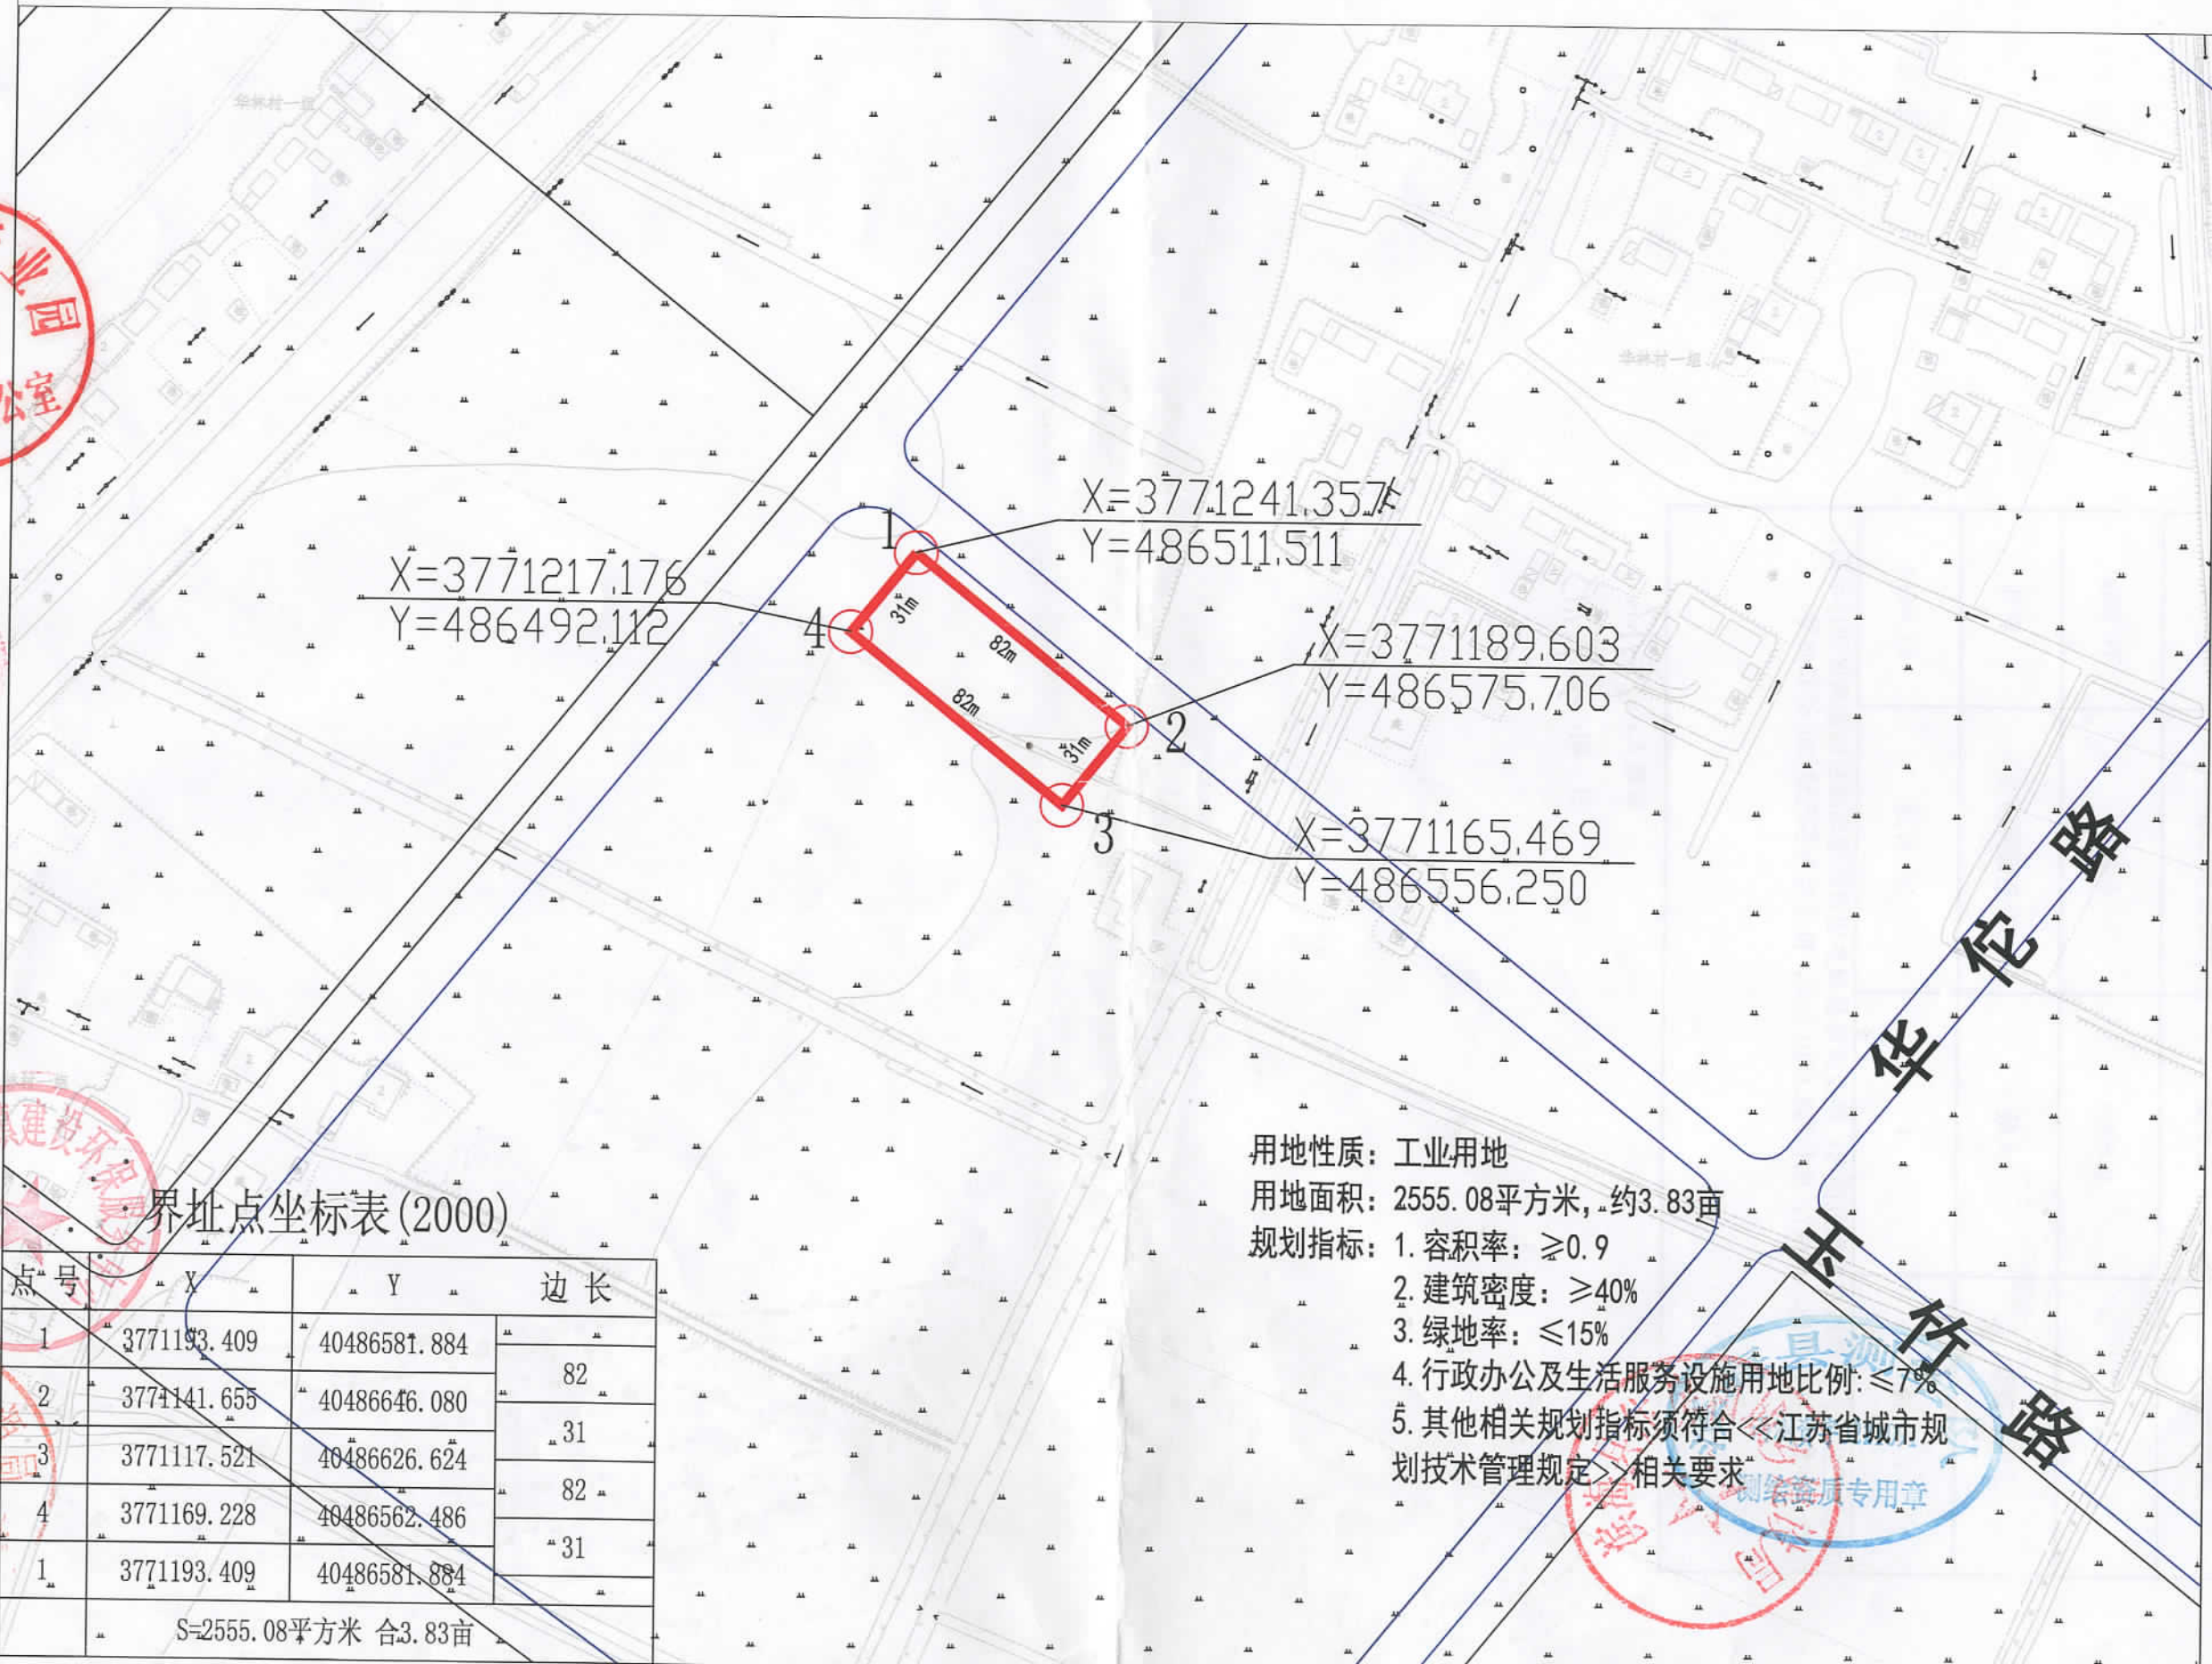

X=3771217.176
Y=486492.112

X=3771241.357
Y=486511.511

X=3771189.603
Y=486575.706

X=3771165.469
Y=486556.250

界址点坐标表(2000)

点号	X	Y	边长
1	3771193.409	40486581.884	82
2	3771141.655	40486646.080	31
3	3771117.521	40486626.624	82
4	3771169.228	40486562.486	31
1	3771193.409	40486581.884	
S=2555.08平方米 合3.83亩			

- 用地性质: 工业用地
 用地面积: 2555.08平方米, 约3.83亩
 规划指标: 1. 容积率: ≥ 0.9
 2. 建筑密度: $\geq 40\%$
 3. 绿地率: $\leq 15\%$
 4. 行政办公及生活服务设施用地比例: $\leq 7\%$
 5. 其他相关规划指标须符合《江苏省城市规划技术管理规定》相关要求

