


# 巨2018-7号地

单位: m.m<sup>2</sup>

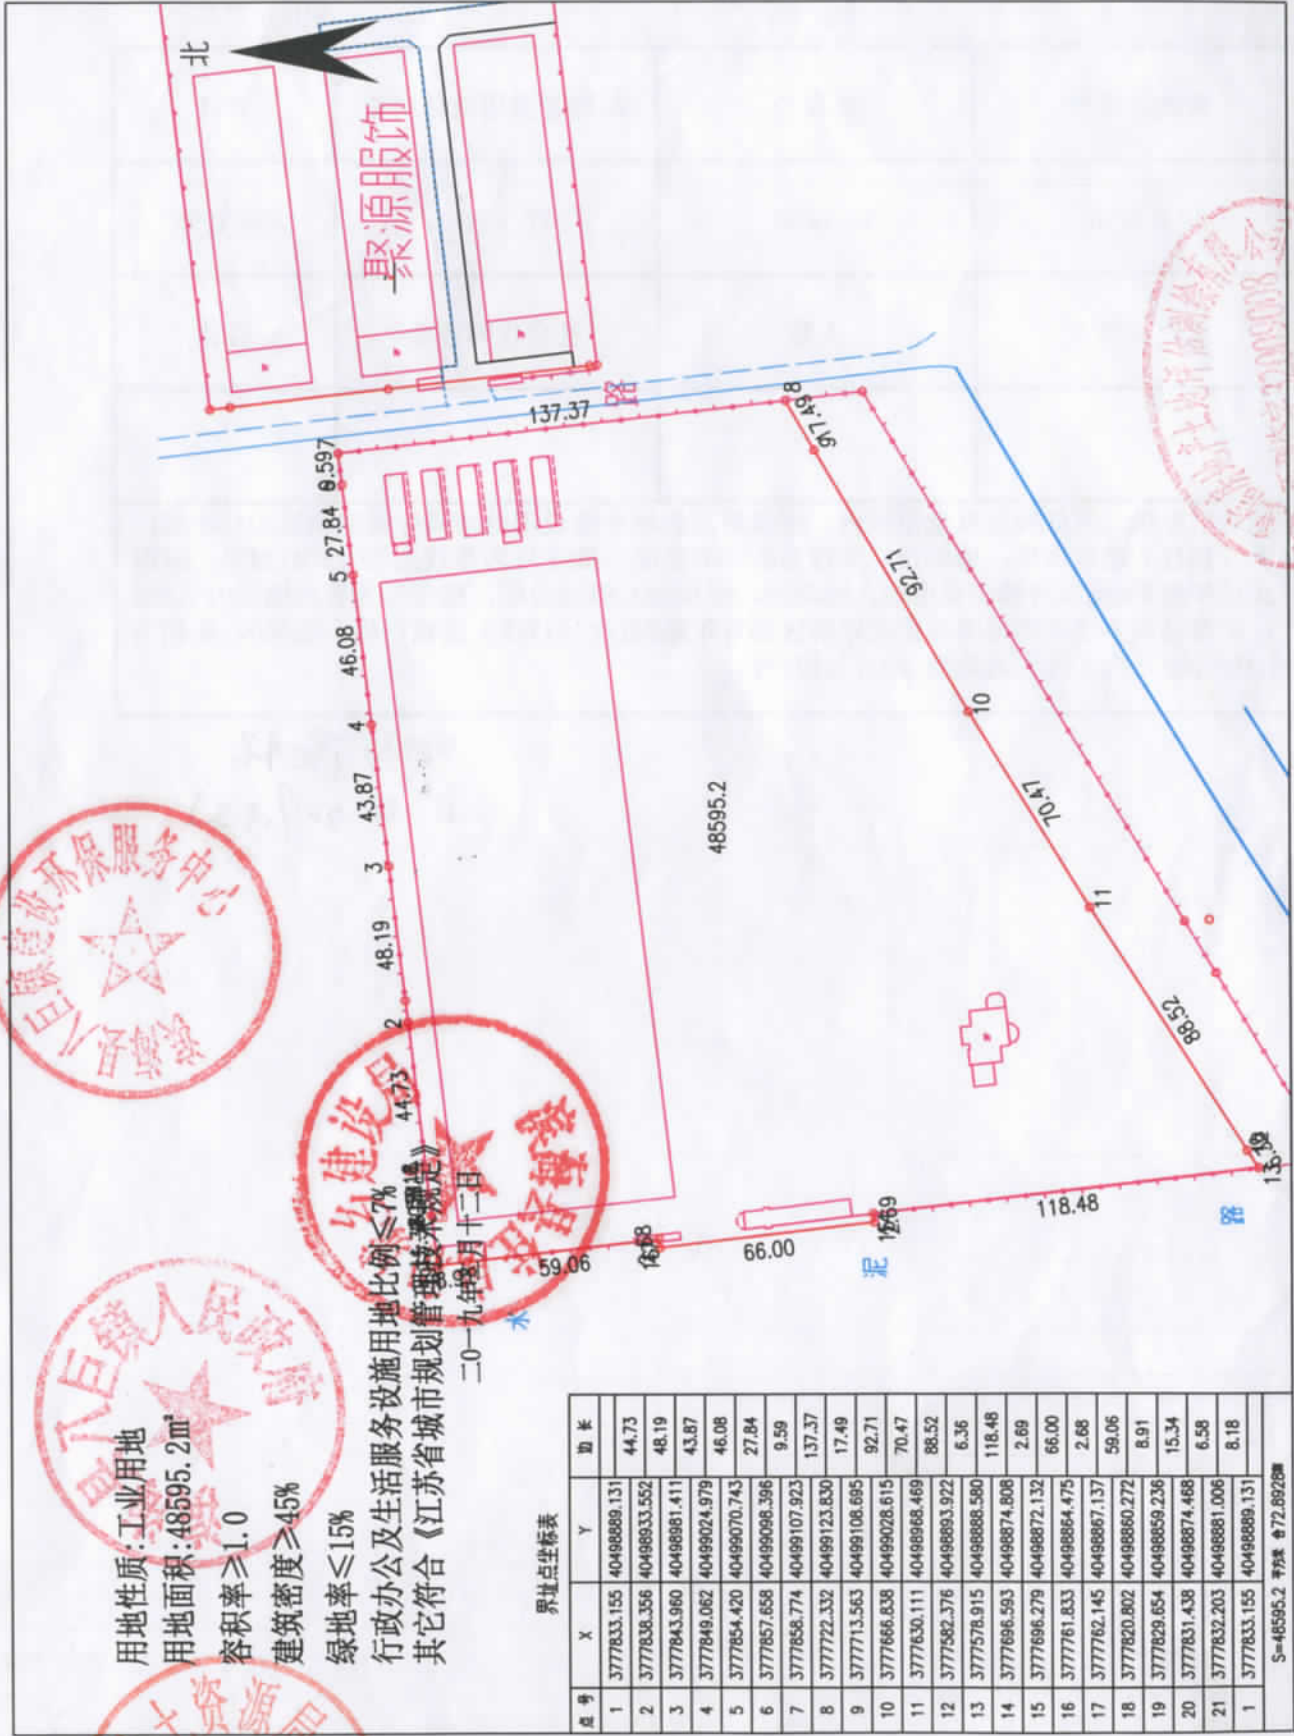

用地性质: 工业用地  
 用地面积: 48595.2m<sup>2</sup>  
 容积率 ≥ 1.0  
 建筑密度 ≥ 45%  
 绿地率 ≤ 15%

行政办公及生活服务设施用地比例 ≤ 7%  
 其它符合《江苏省城市规划管理技术规定》  
 二〇一八年五月十二日

界址点坐标表

点号	X	Y	边长
1	3777833.155	40498889.131	44.73
2	3777838.356	40498933.552	48.19
3	3777843.960	40498981.411	43.87
4	3777849.062	40499024.979	46.08
5	3777854.420	40499070.743	27.84
6	3777857.658	40499098.396	9.59
7	3777858.774	40499107.923	137.37
8	3777722.332	40499123.830	17.49
9	3777713.563	40499108.695	92.71
10	3777666.838	40499028.615	70.47
11	3777630.111	40498968.469	88.52
12	3777582.376	40498893.922	6.36
13	3777578.915	40498886.580	118.48
14	3777696.593	40498874.808	2.69
15	3777696.279	40498872.132	66.00
16	3777761.833	40498864.475	2.68
17	3777762.145	40498867.137	59.06
18	3777820.802	40498860.272	8.91
19	3777829.654	40498859.236	15.34
20	3777831.438	40498874.468	6.58
21	3777832.203	40498881.006	8.18
1	3777833.155	40498889.131	

S=48595.2 平方米 鲁72.8928#



绘图员: 周全  
 审核员: [Signature]

1:2300

绘图日期: 2018年5月16日  
 审核日期: [Blank]