


# 海地征补 (89) 第102号地块出让红线图

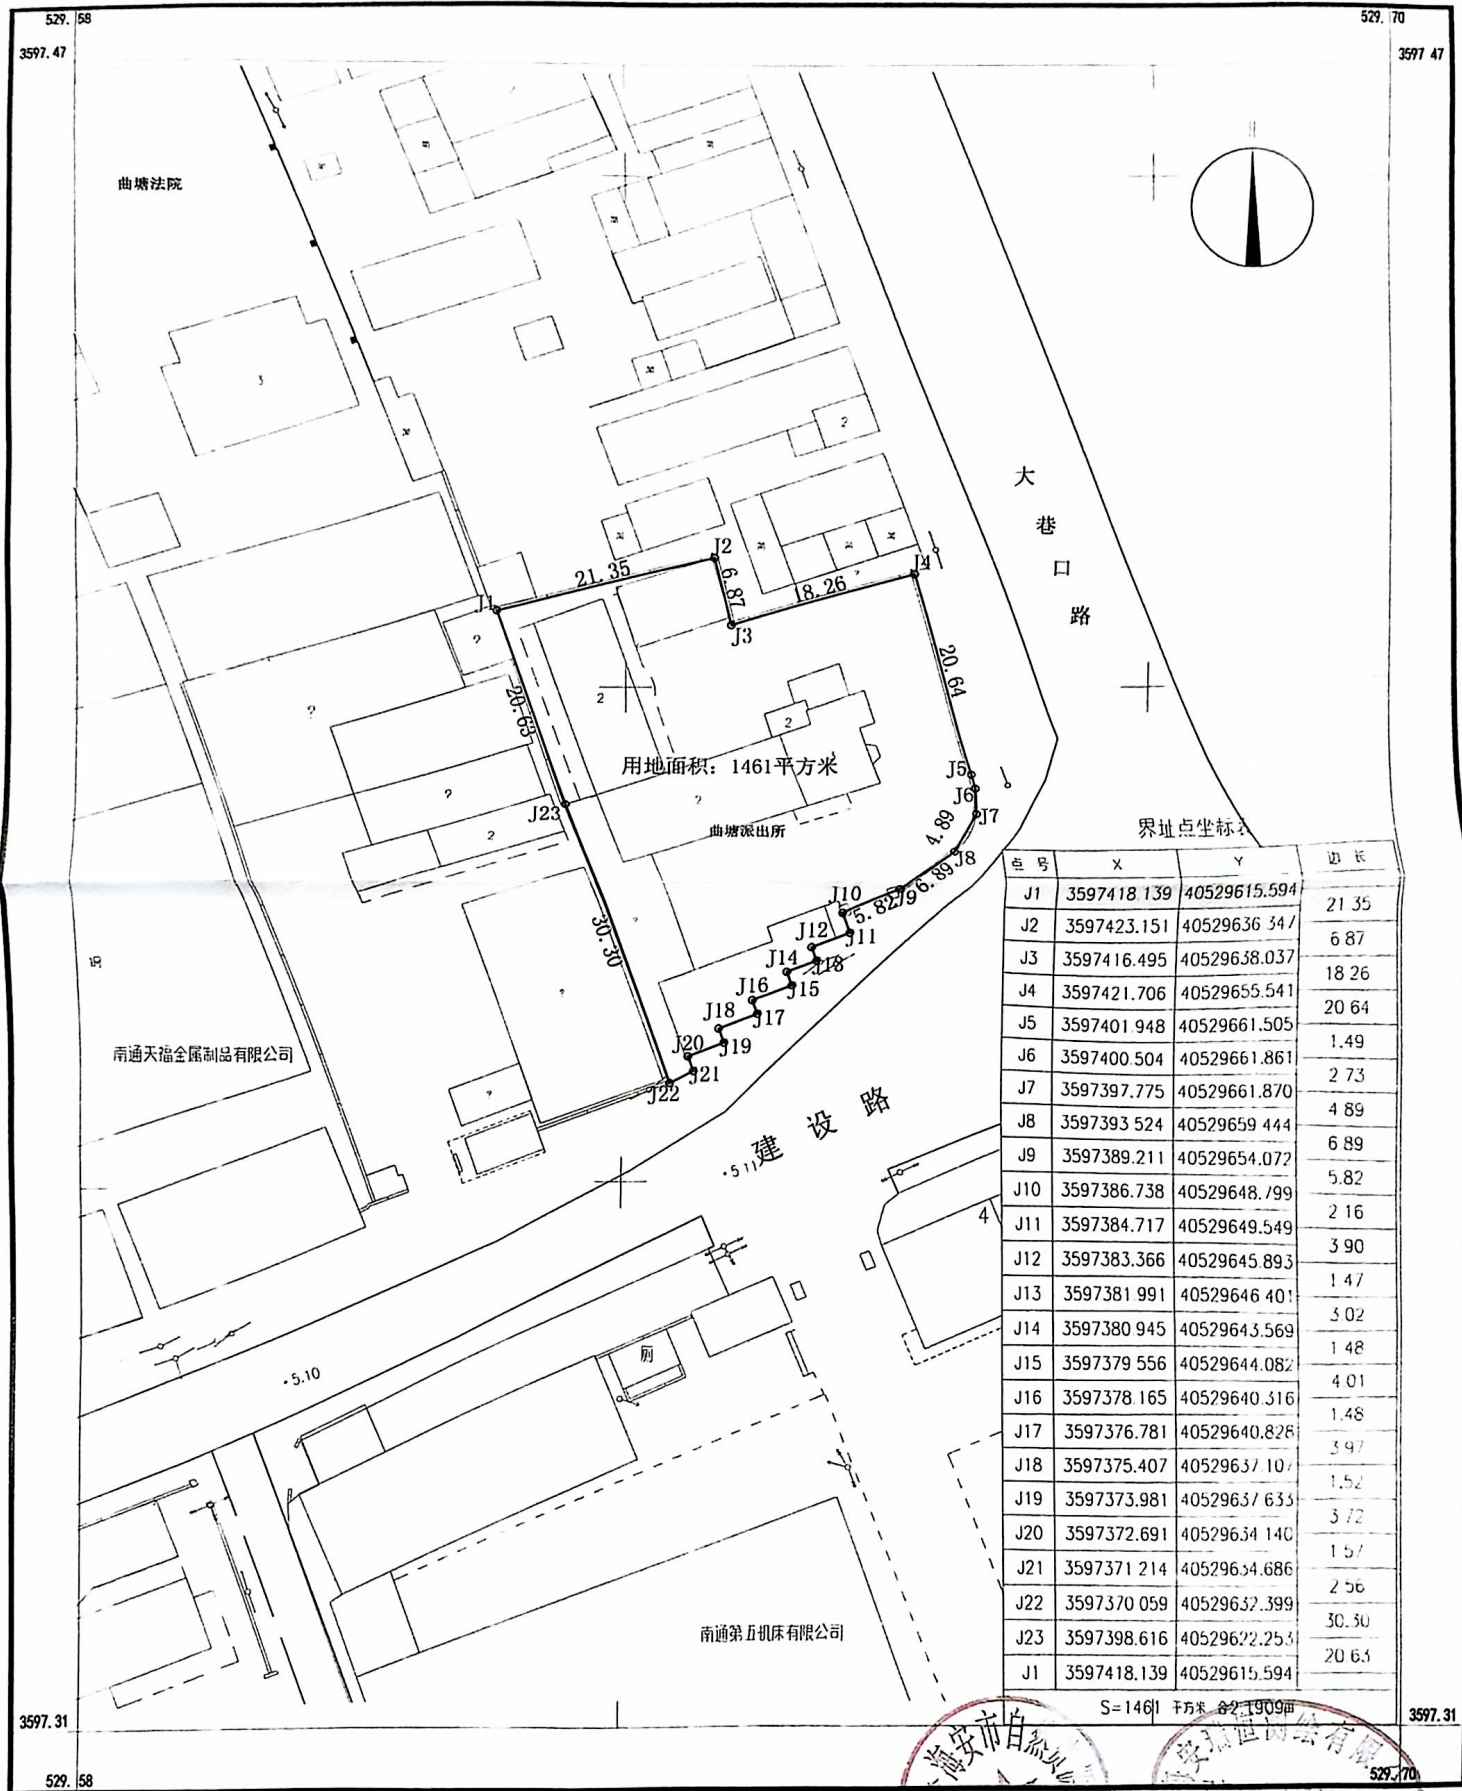


点号	X	Y	边长
J1	3597418.139	40529615.594	21.35
J2	3597423.151	40529636.347	6.87
J3	3597416.495	40529638.037	18.26
J4	3597421.706	40529655.541	20.64
J5	3597401.948	40529661.505	1.49
J6	3597400.504	40529661.861	2.73
J7	3597397.775	40529661.870	4.89
J8	3597393.524	40529659.444	6.89
J9	3597389.211	40529654.072	5.82
J10	3597386.738	40529648.799	2.16
J11	3597384.717	40529649.549	3.90
J12	3597383.366	40529645.893	1.47
J13	3597381.991	40529646.401	3.02
J14	3597380.945	40529643.569	1.48
J15	3597379.556	40529644.082	4.01
J16	3597378.165	40529640.316	1.48
J17	3597376.781	40529640.828	3.97
J18	3597375.407	40529637.107	1.52
J19	3597373.981	40529637.633	3.72
J20	3597372.691	40529634.140	1.57
J21	3597371.214	40529634.686	2.56
J22	3597370.059	40529632.399	30.30
J23	3597398.616	40529622.253	20.63
J1	3597418.139	40529615.594	

S=1461 平方米 合21909 平方

2000国家大地坐标系  
1985年国家高程基准  
2007版图式  
2024年8月1日

1:500

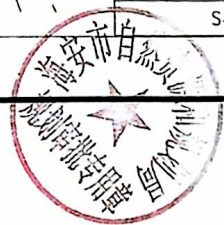

海安瑞恒测绘有限公司