

官滩镇风机地块红线图

地块1约225m²

地块2约20m²

地块3约225m²

地块4约20m²

地块6约20m² 地块8约20m²

地块5约225m² 地块7约225m²

地块15约225m²

地块18约20m² 地块16约20m²

地块17约225m²

地块14约20m²

地块13约225m²

地块10约20m²

地块28约20m² 地块27约225m²

地块11约225m²

地块9约225m²

地块30约20m²

地块25约225m²

地块19约225m² 地块12约20m²

地块29约225m² 地块26约20m² 地块21约225m² 地块20约20m²

地块39约225m²

地块23约225m²

地块22约20m²

地块40约20m²

地块24约20m²

地块37约225m²

地块31约225m²

地块36约20m²

地块38约20m²

地块32约20m²

地块34约20m²

地块35约225m²

地块42约20m²

地块33约225m²

地块41约225m²

地块44约20m²

地块43约225m²

地块47约225m²

地块45约225m²

地块49约225m²

地块46约20m²

地块48约20m²

地块50约20m²

地块51约225m² 地块52约20m²

地块56约20m²

地块55约225m²

地块53约225m² 地块54约20m²

地块58约20m²

地块59约225m²

地块57约225m²

地块60约20m²

地块61约225m²

地块62约20m²

地块64约20m²

地块63约225m²

地块65约225m² 地块66约20m²

地块68约20m²

地块67约225m²

地块69约225m² 地块70约20m²

地块72约20m² 地块71约225m²

地块79约225m²

地块80约20m² 地块75约225m² 地块76约20m²


地块78约20m² 地块74约20m² 地块73约225m²

地块77约225m²



80个地块总用地面积约9800m²


2024.9.25

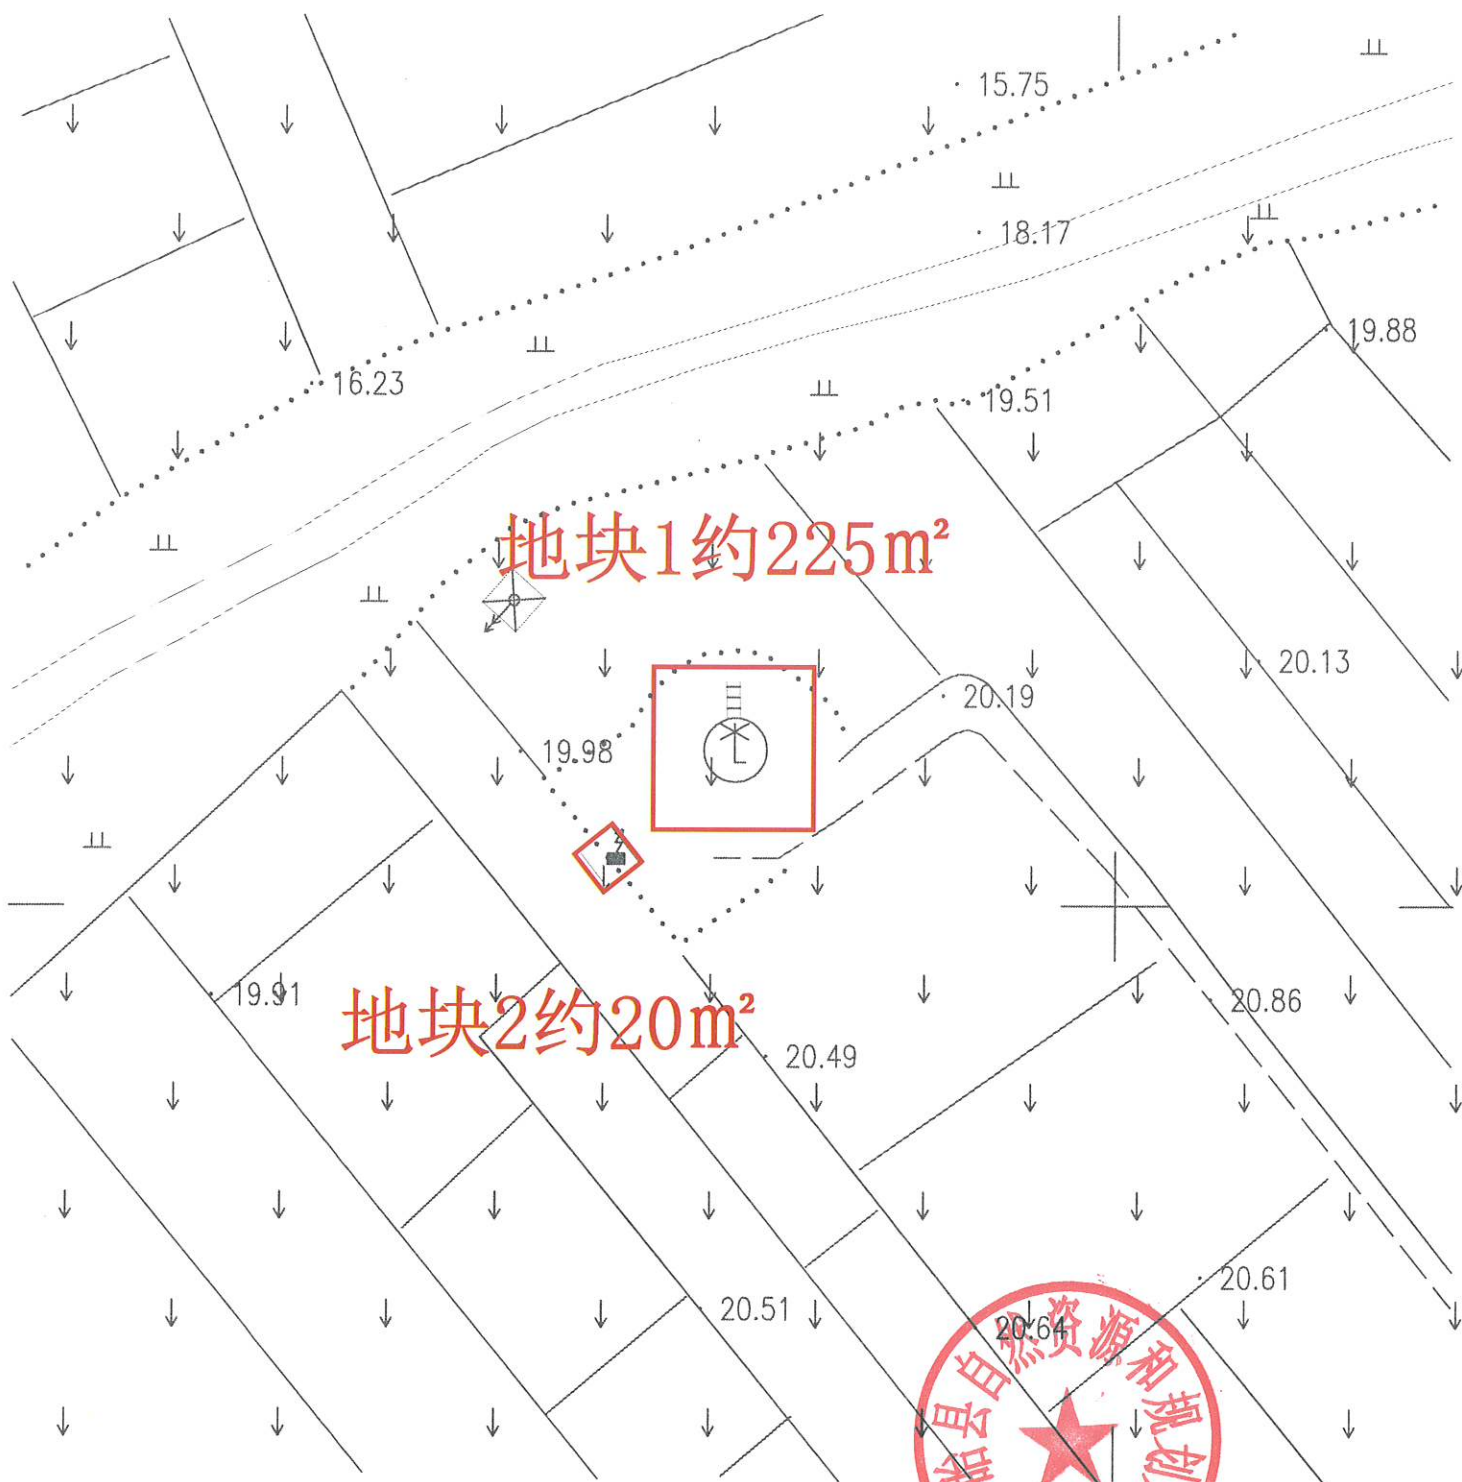



地块1约225m²


地块2约20m²




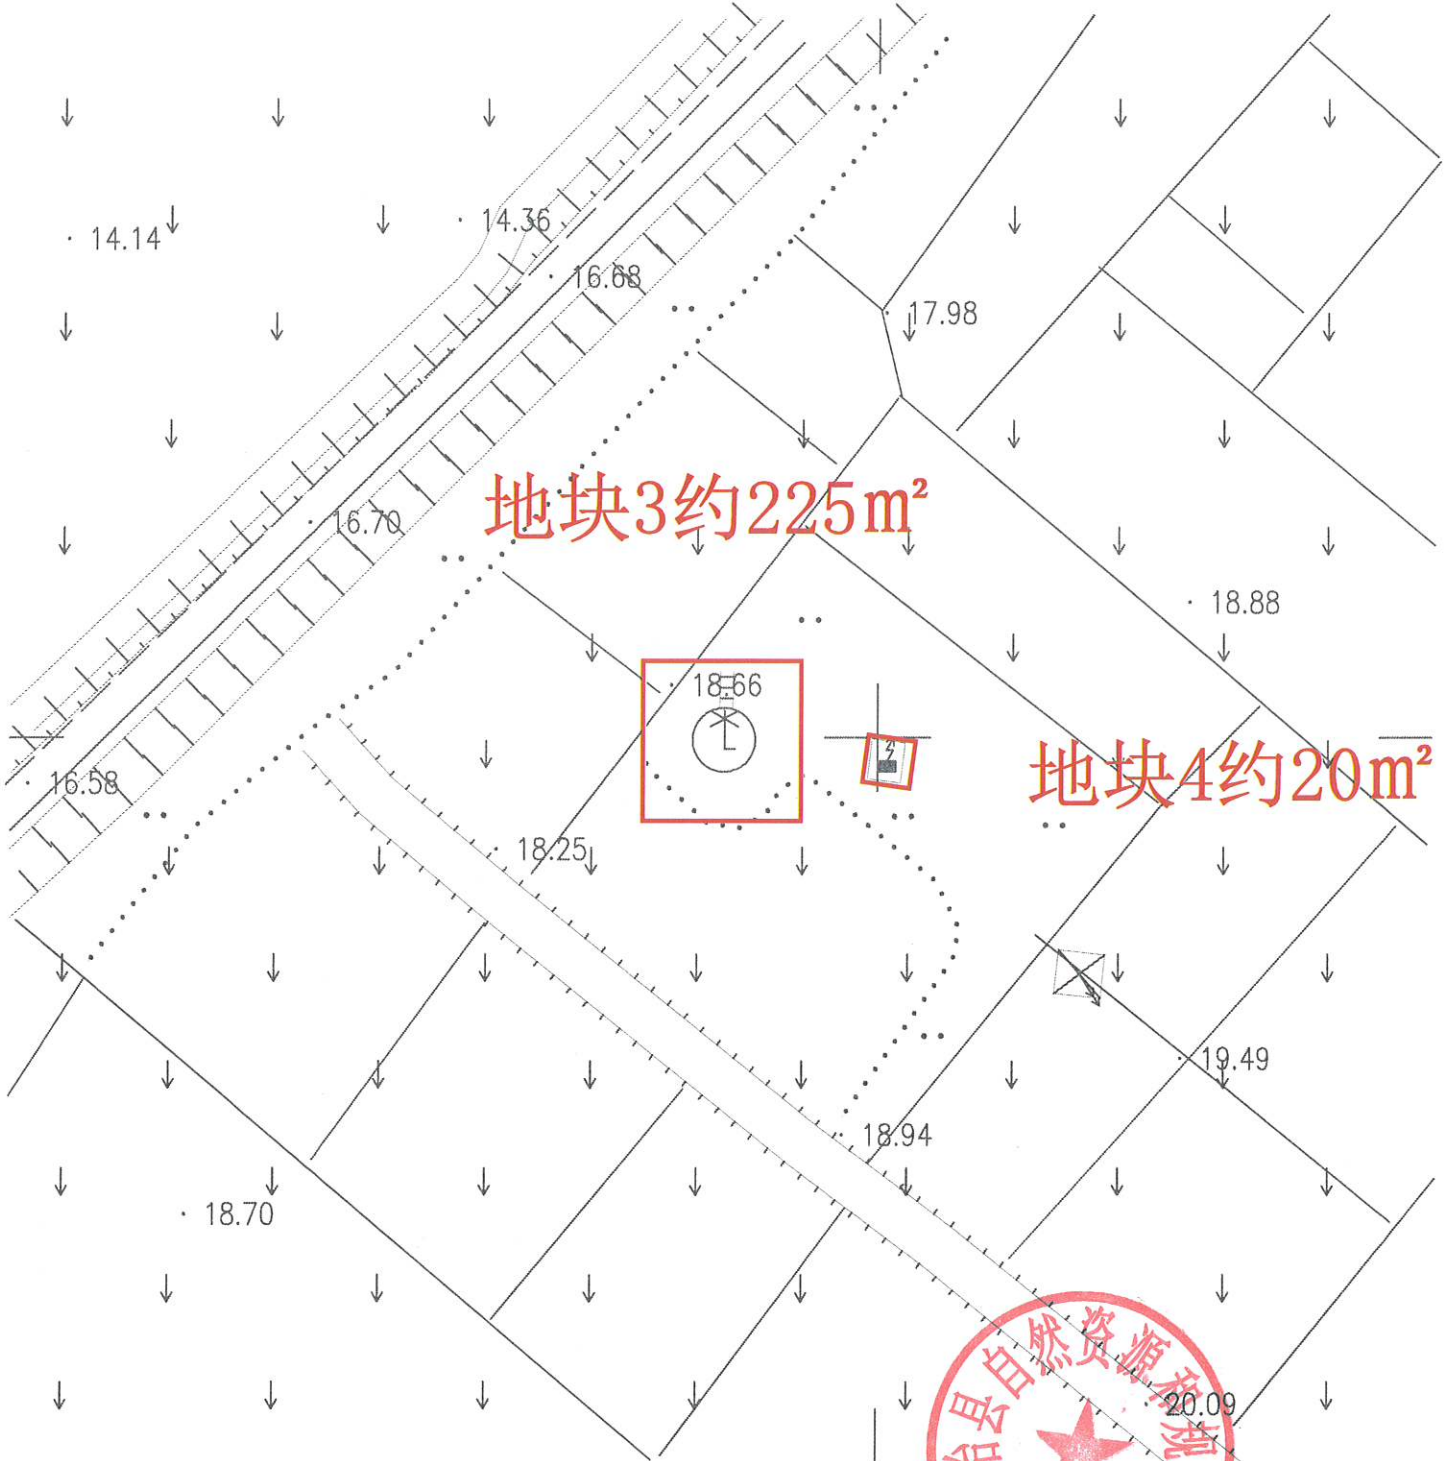


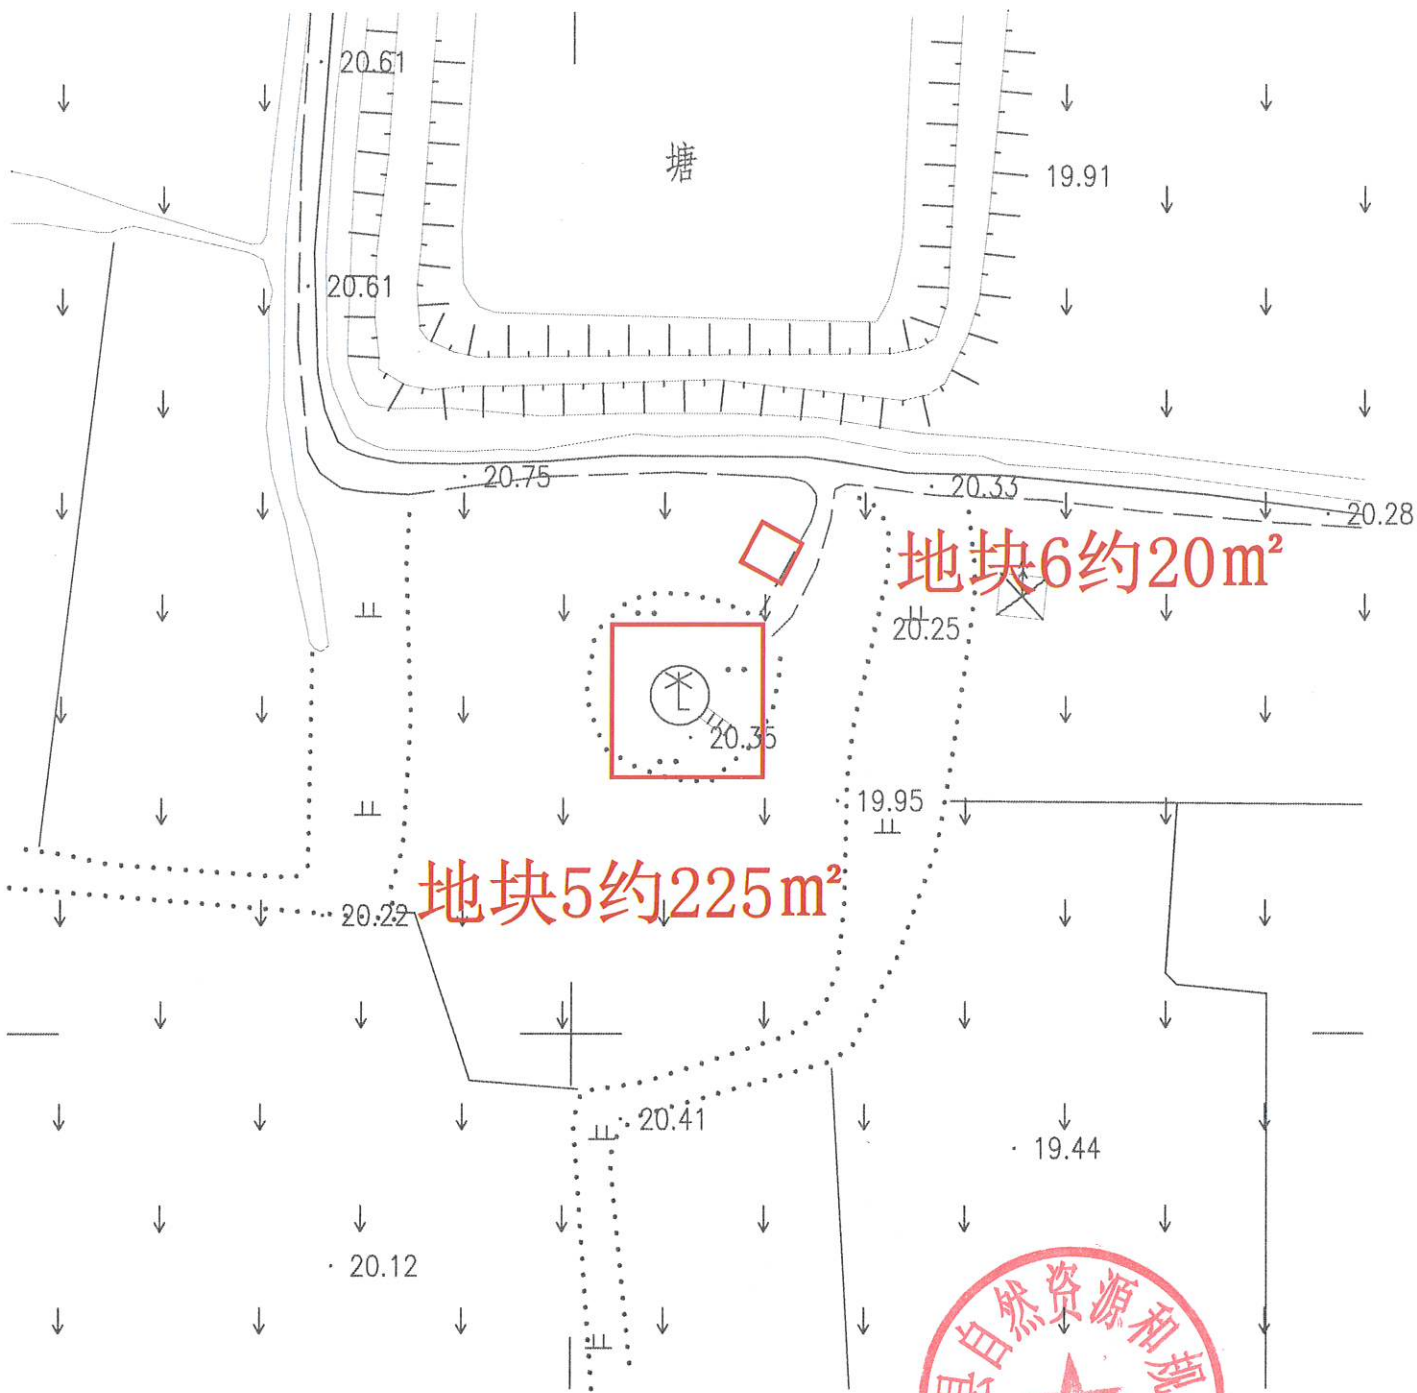


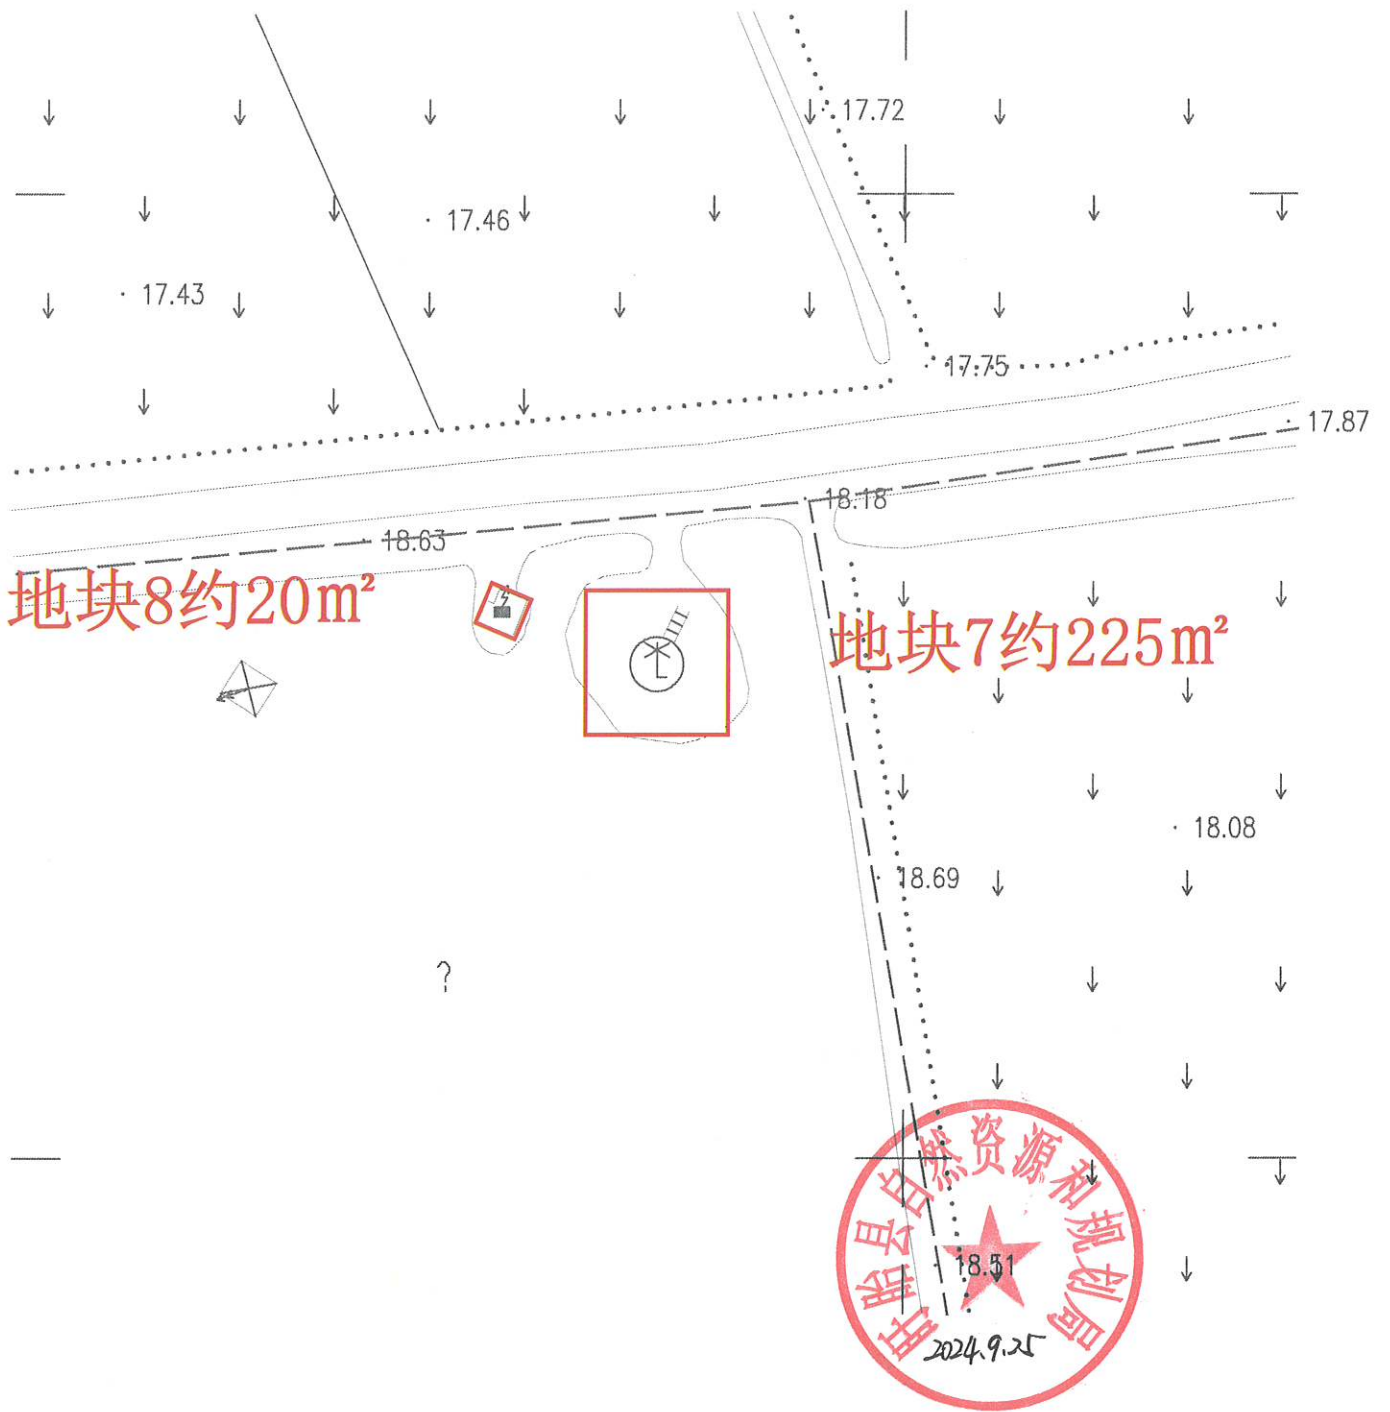


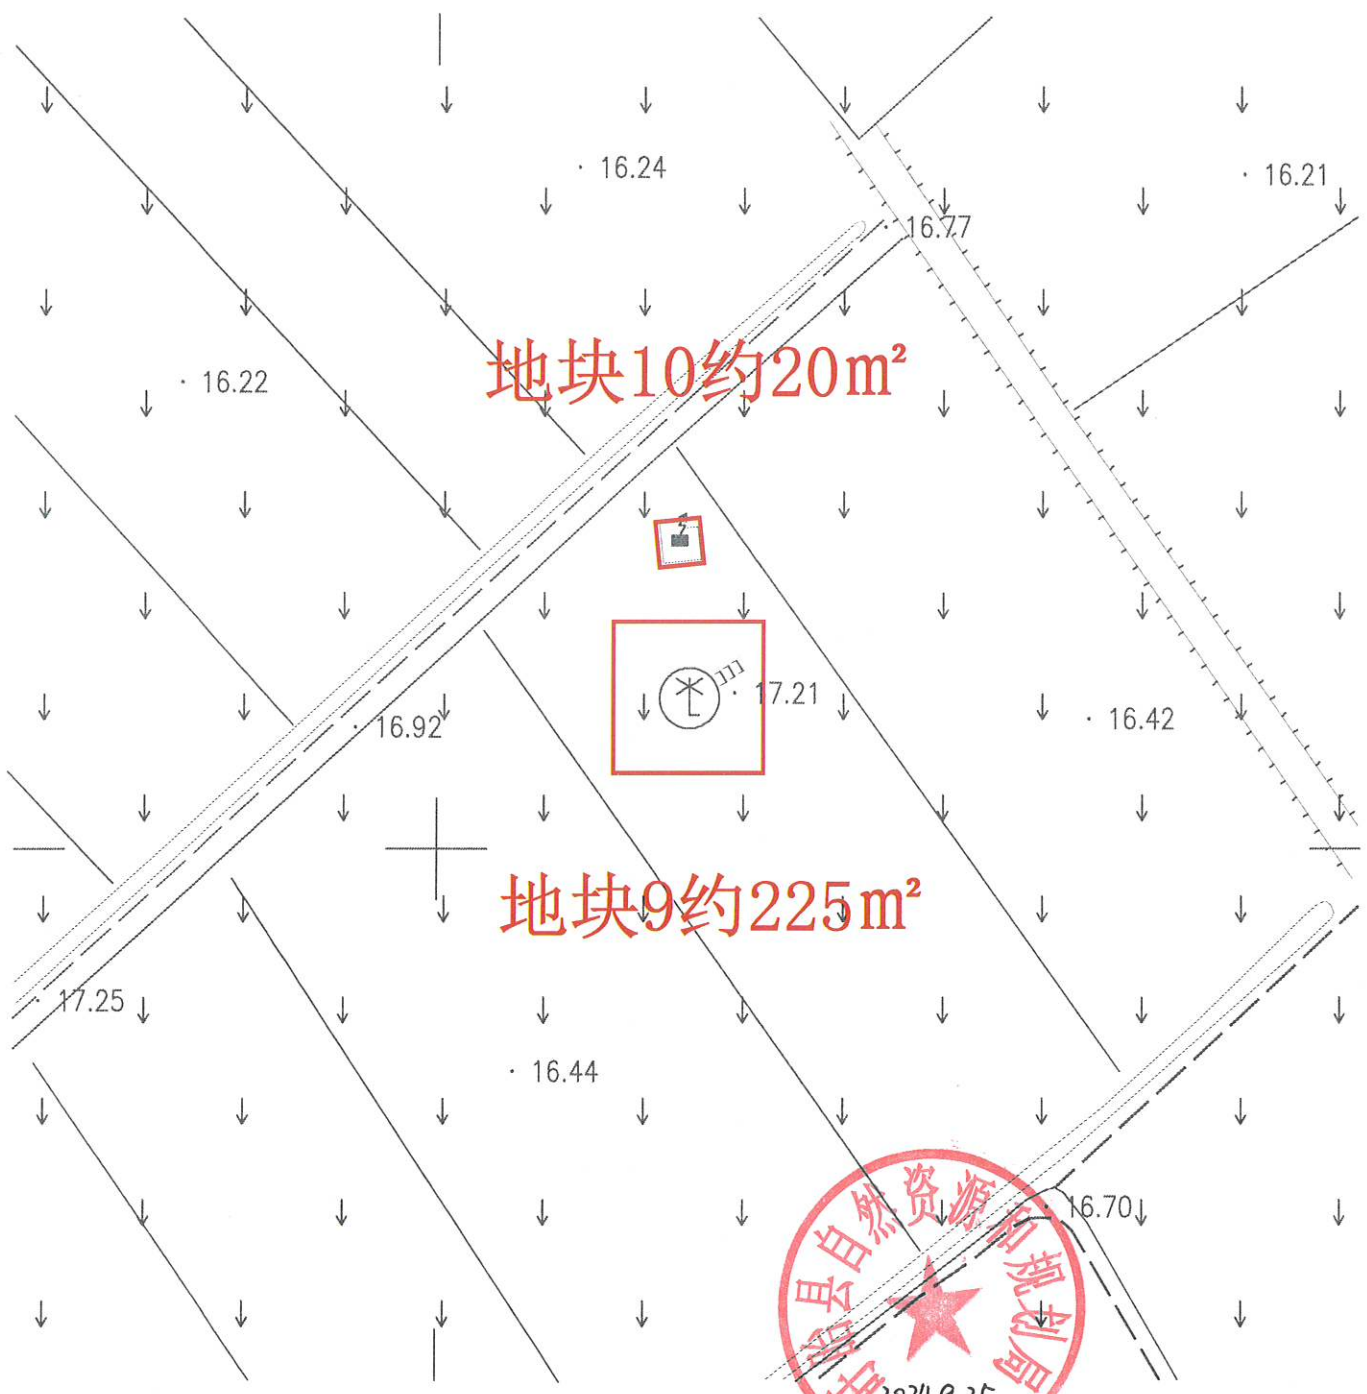

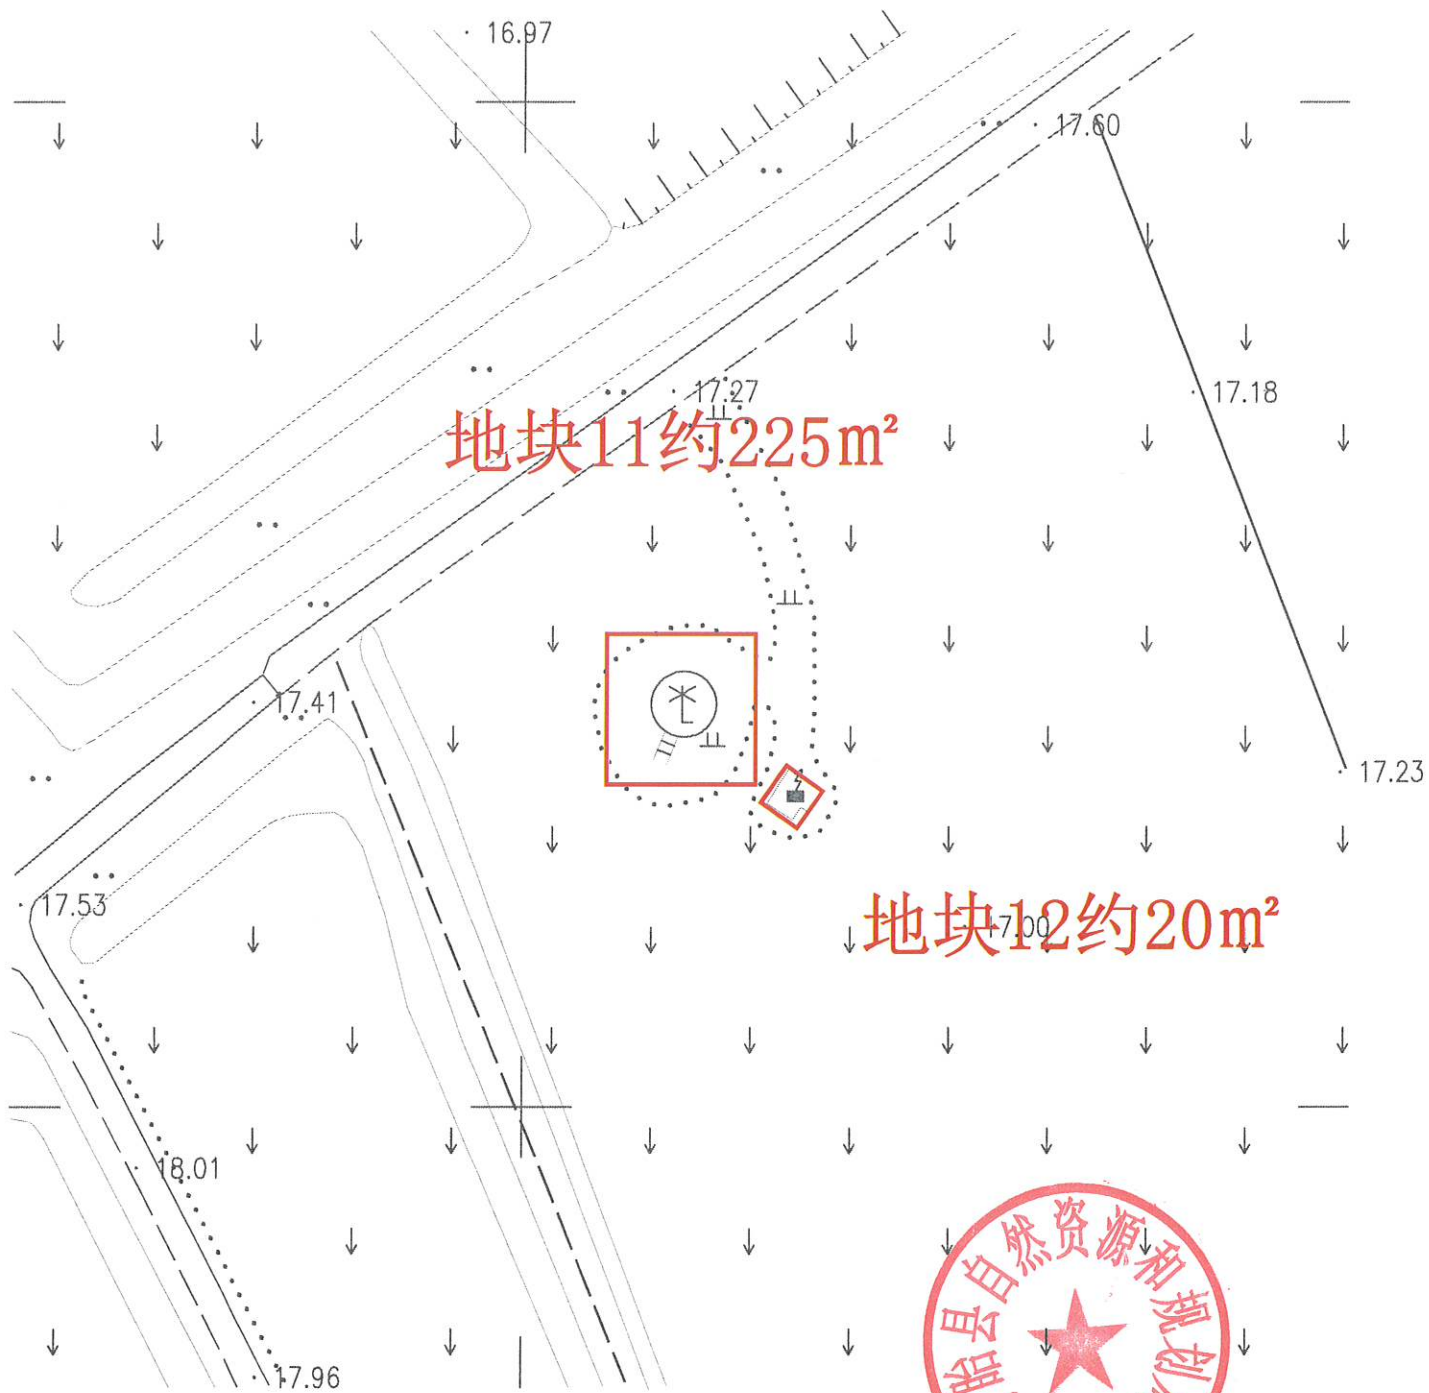

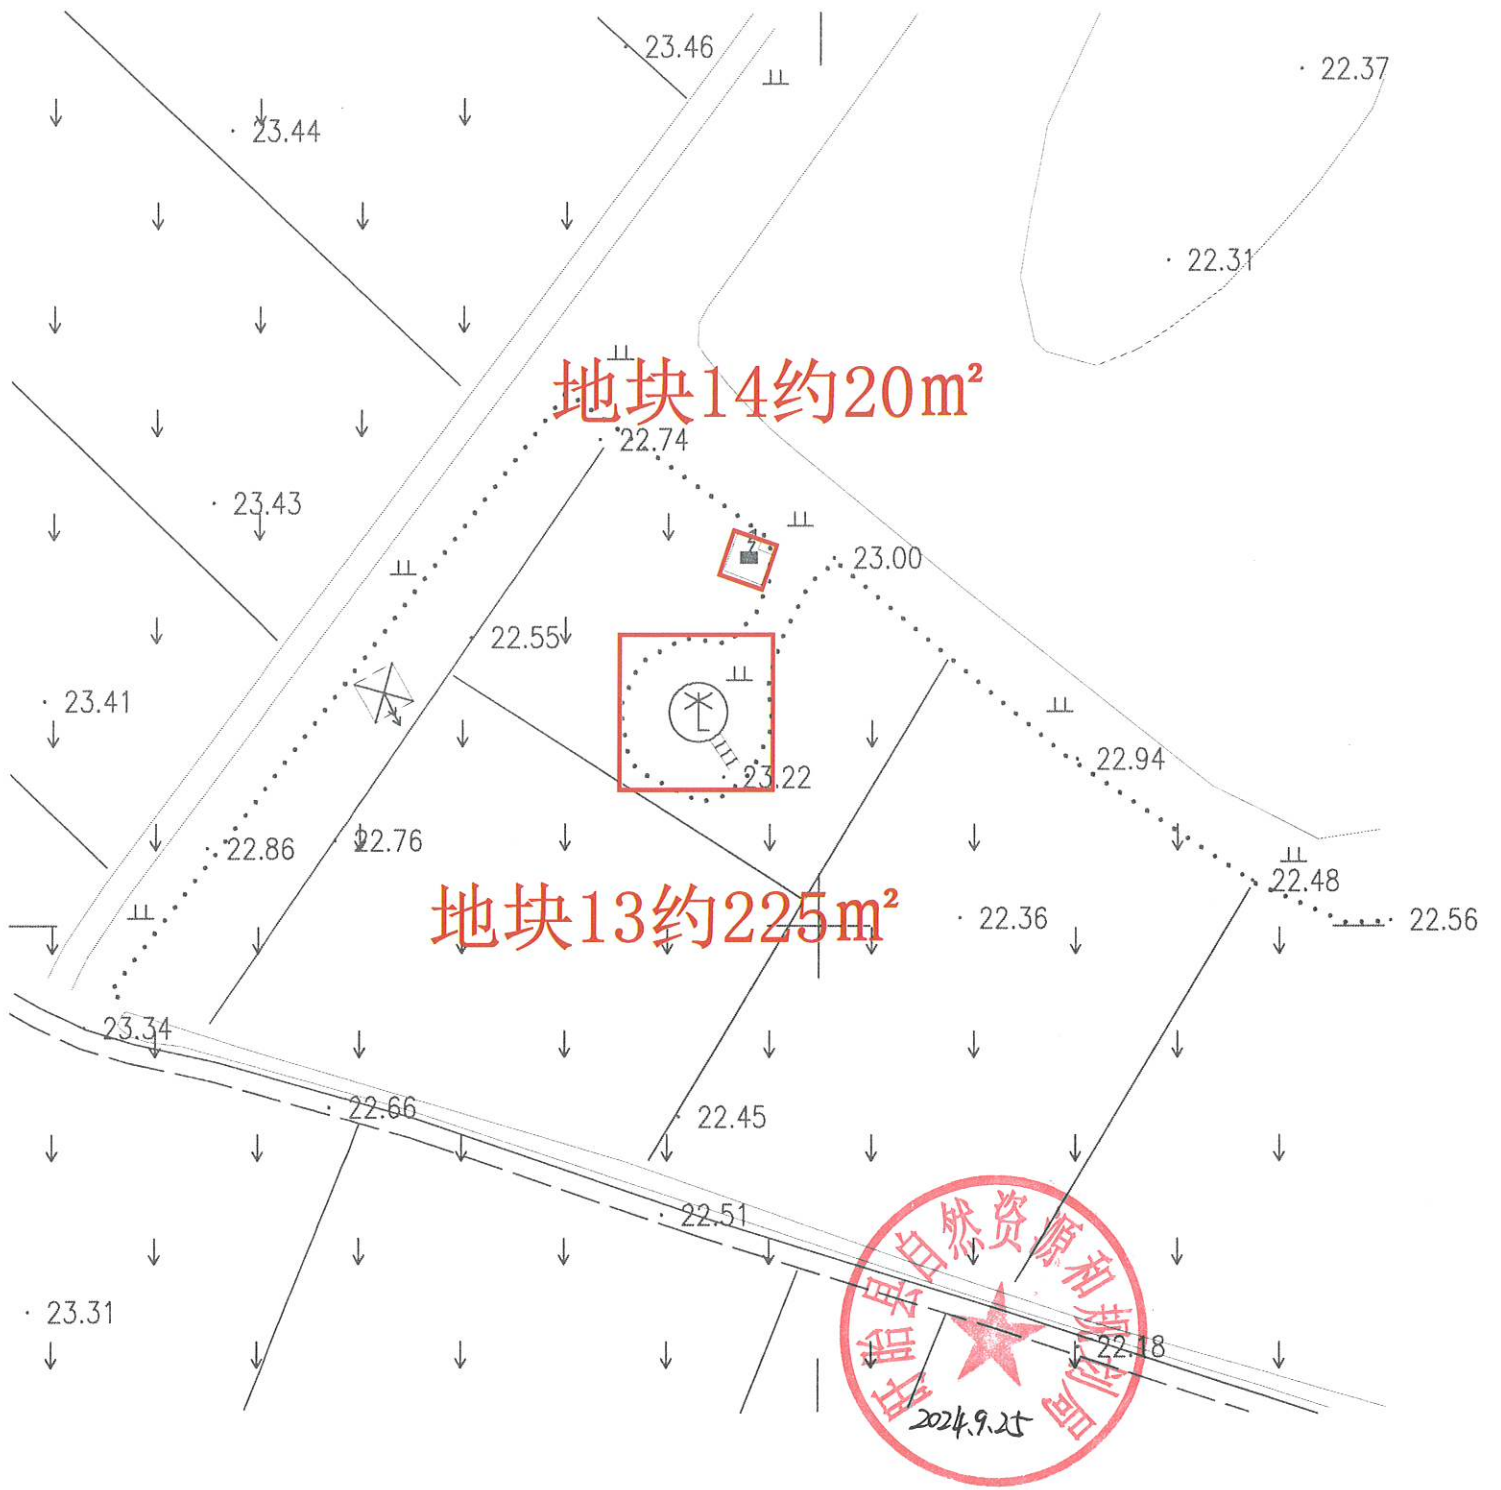


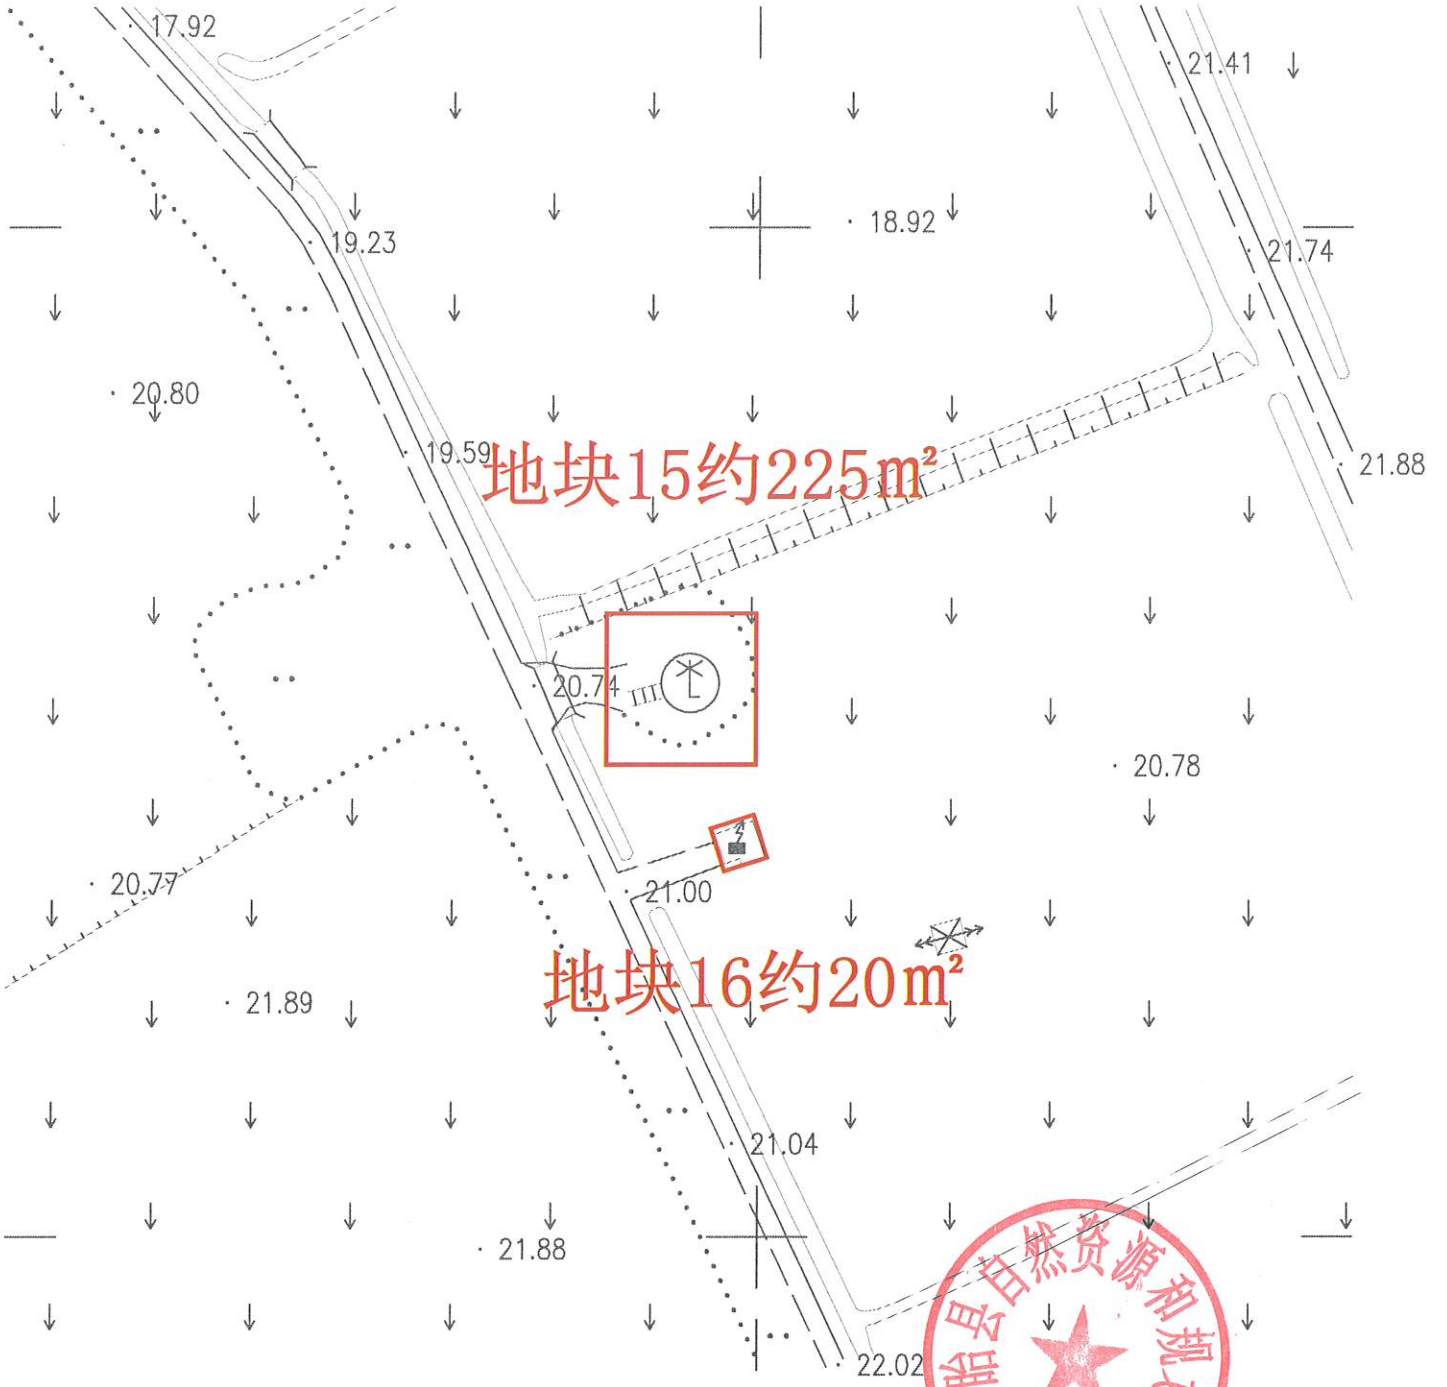


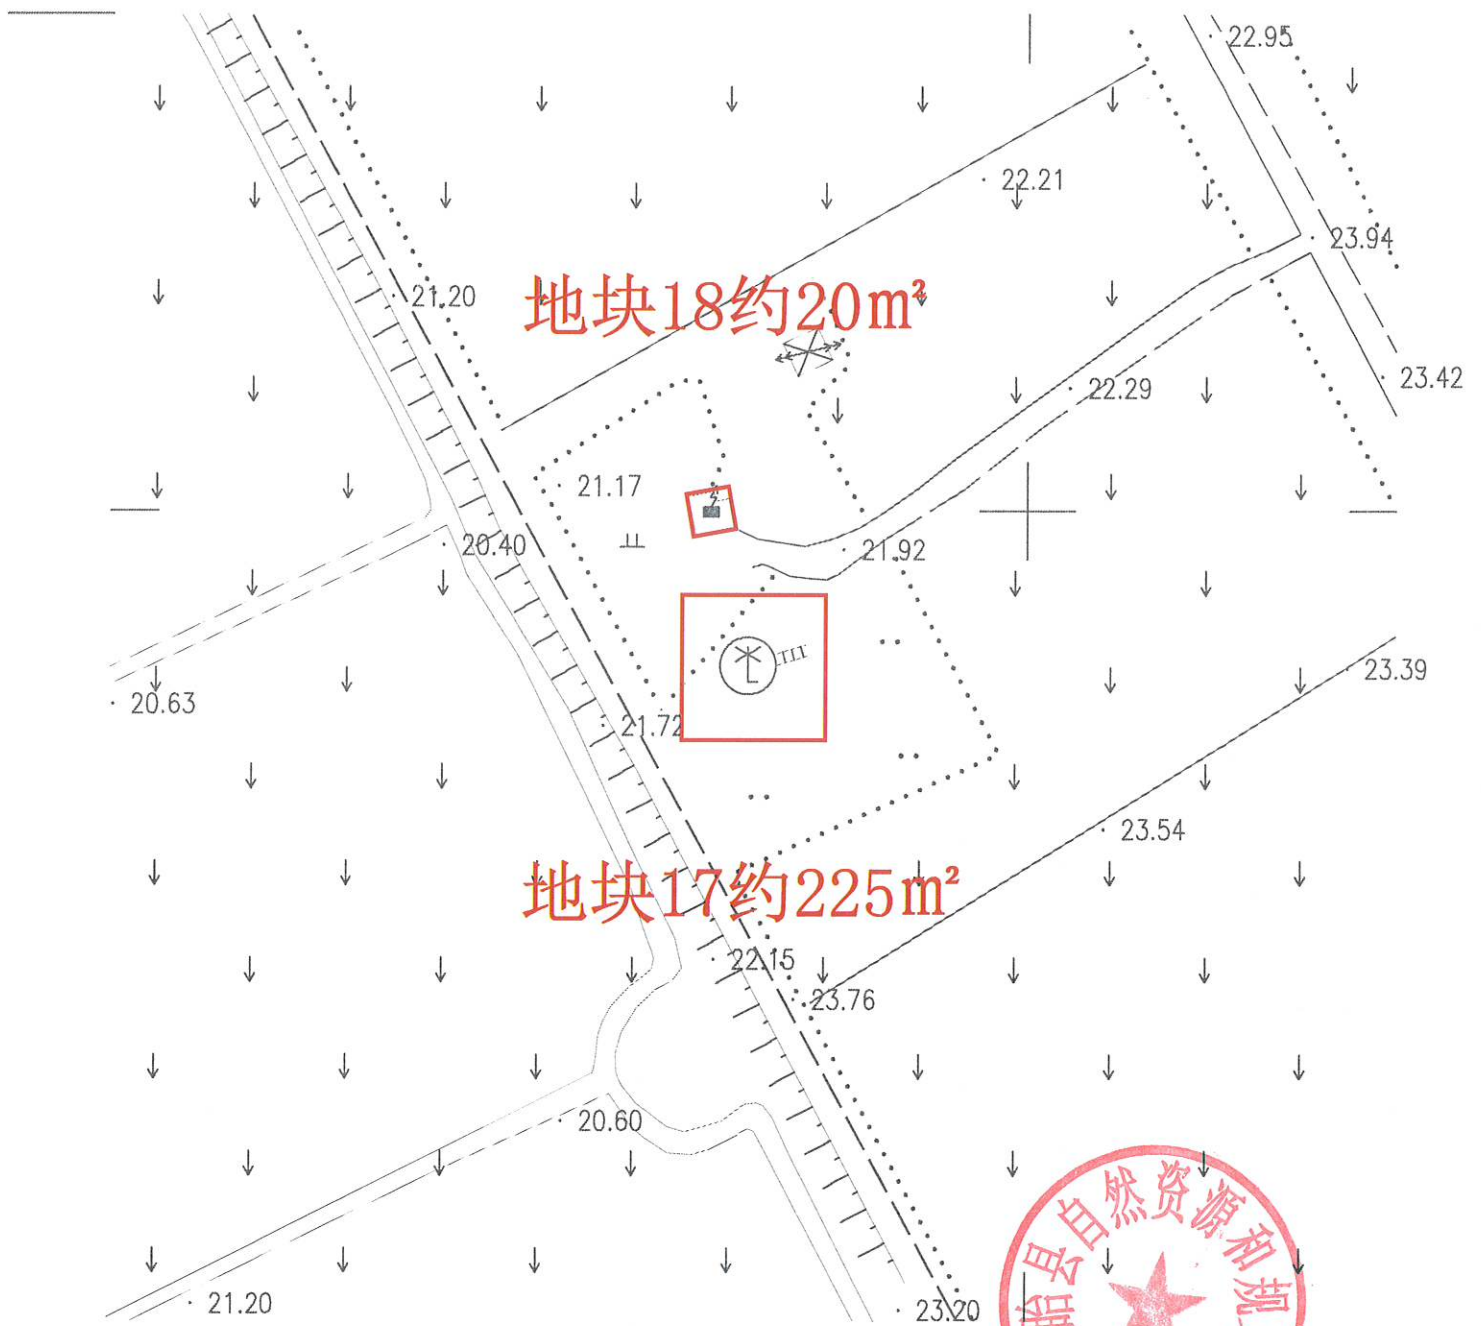

地块19约225m²

地块20约20m²

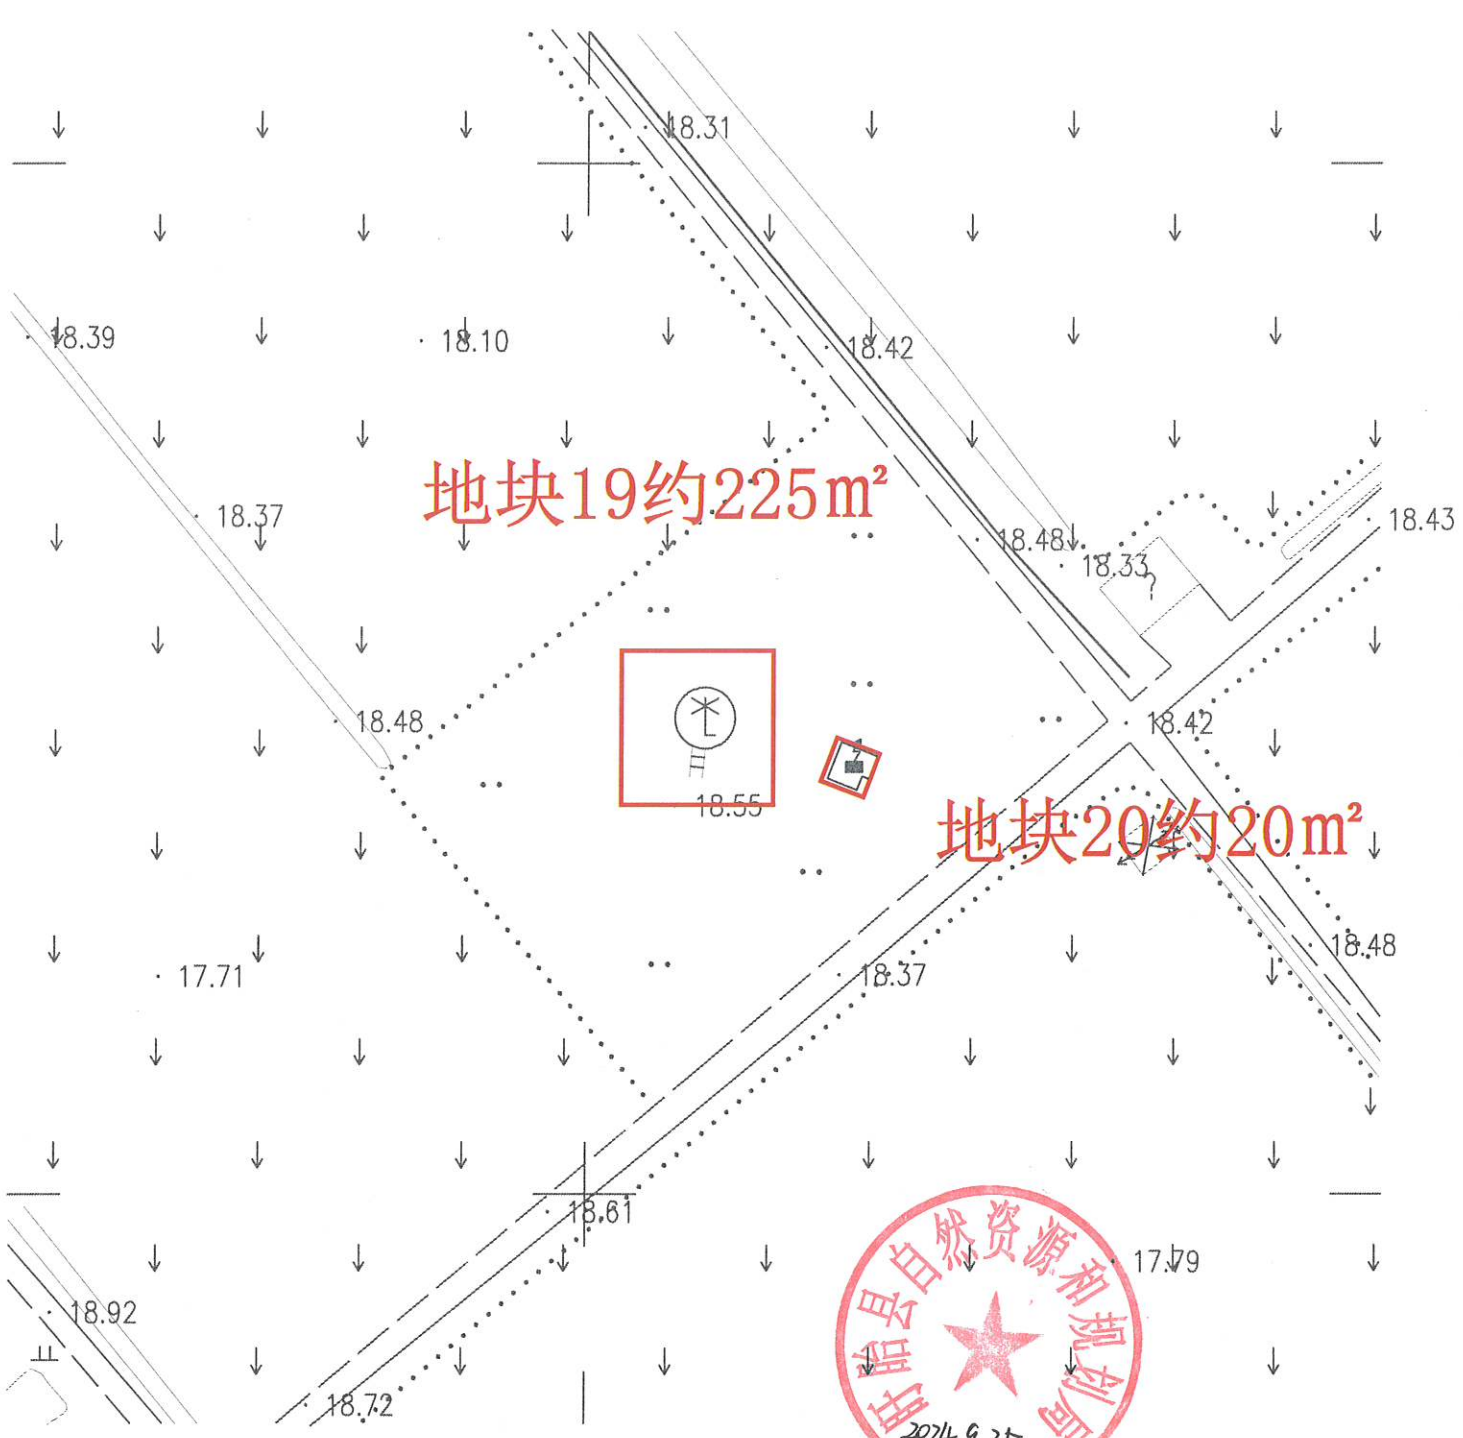


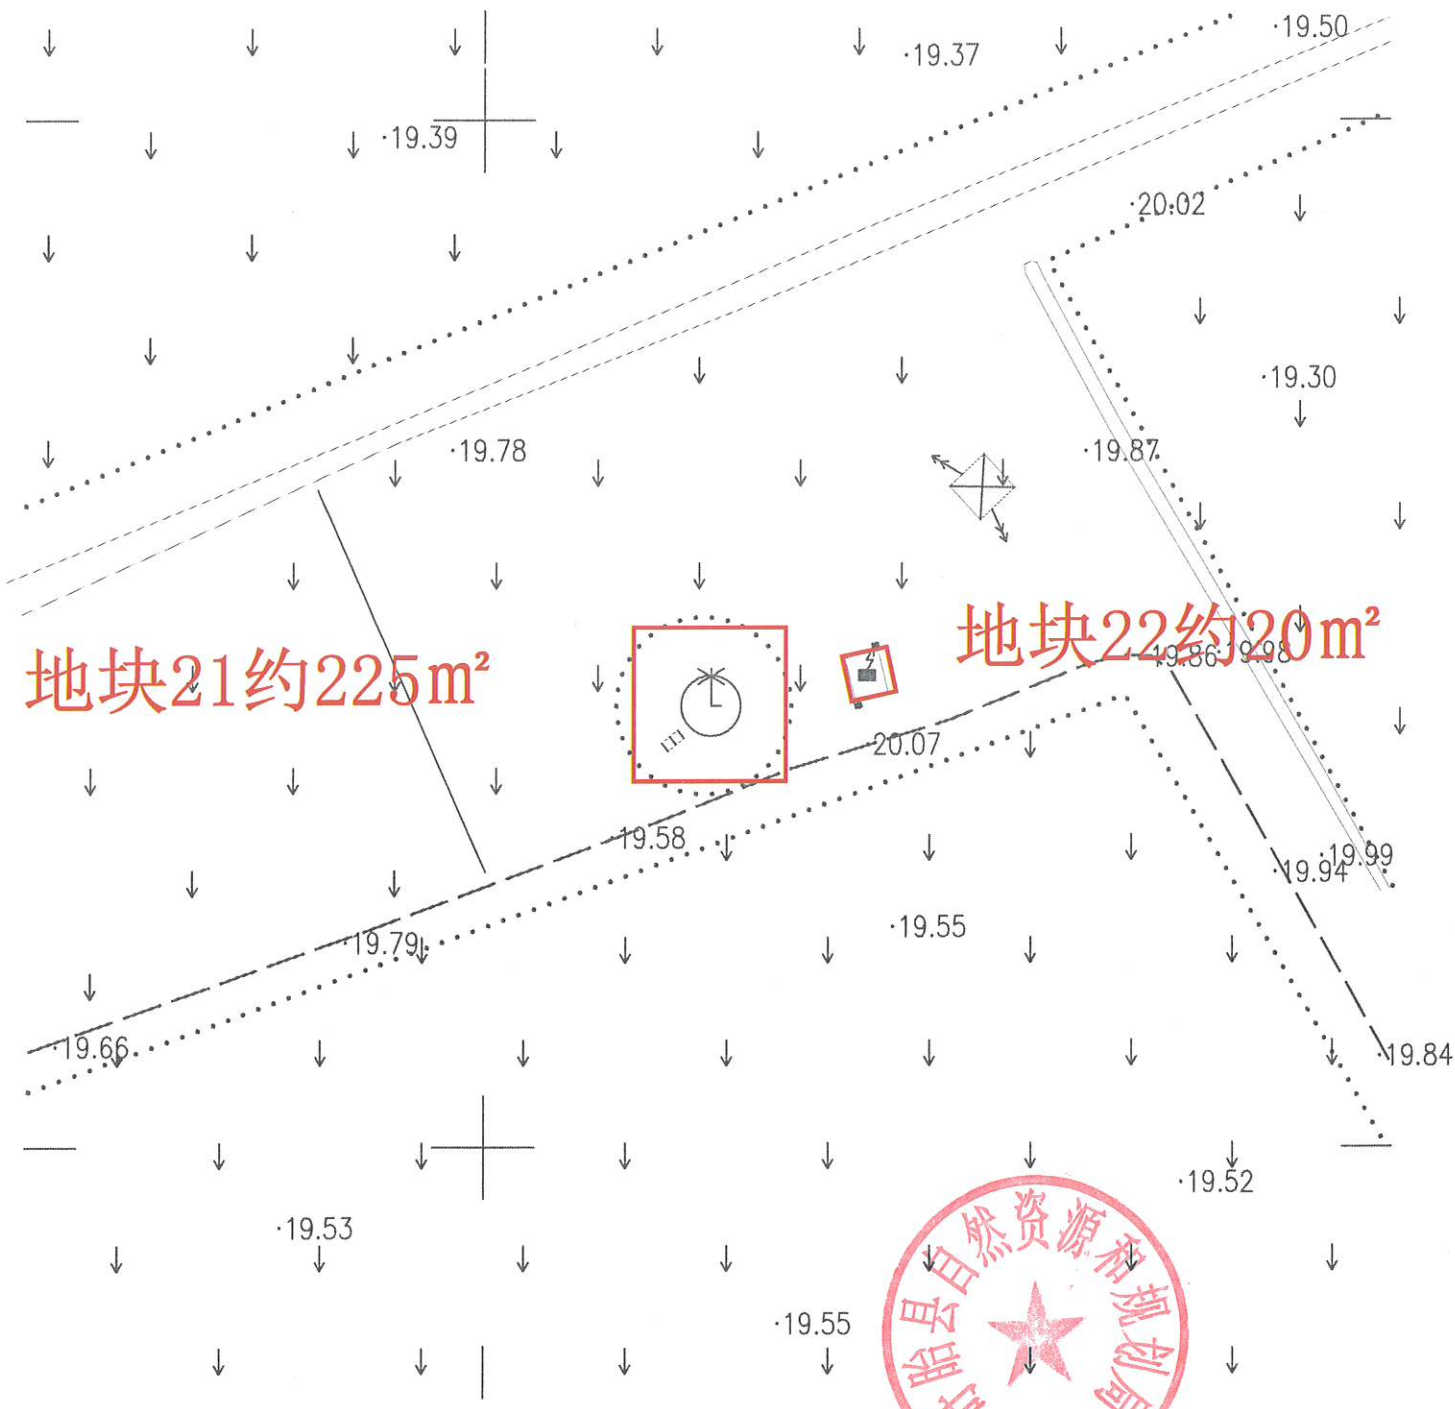


地块21约225m²


地块22约20m²



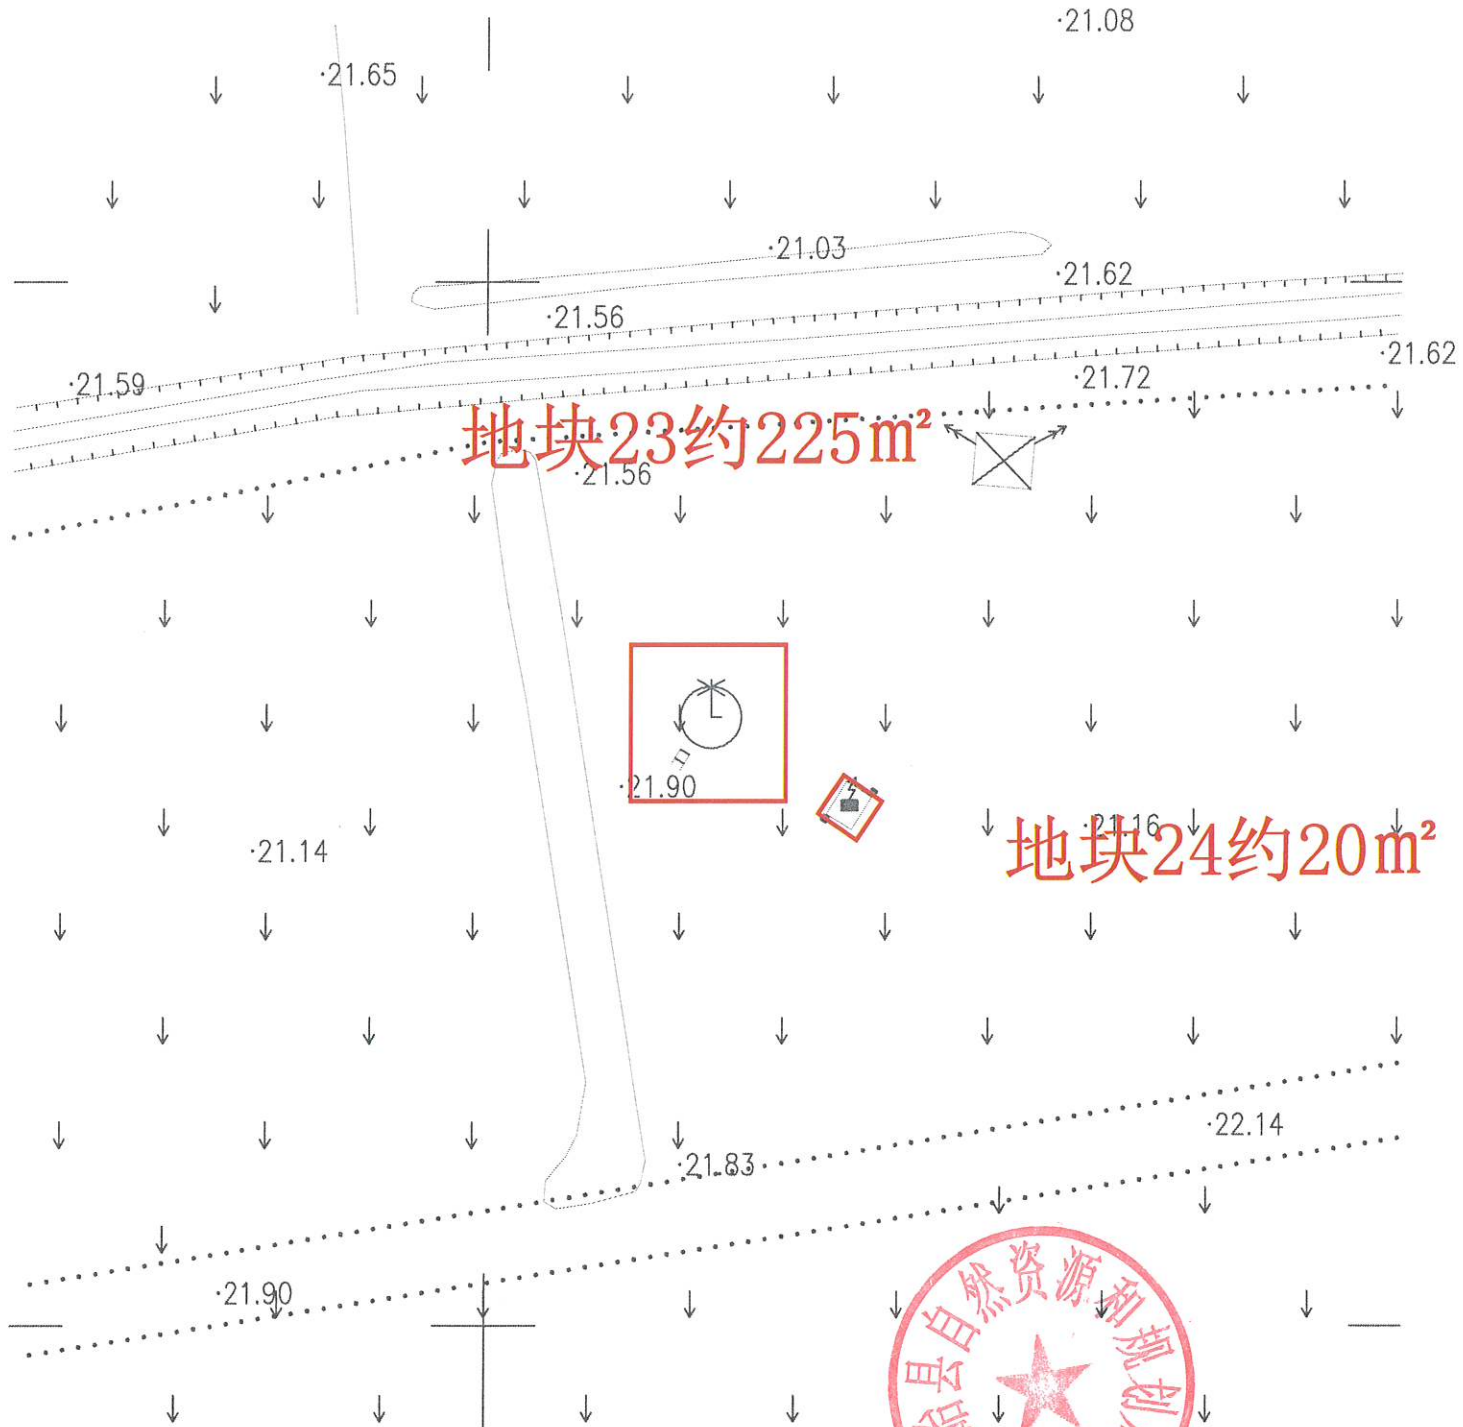

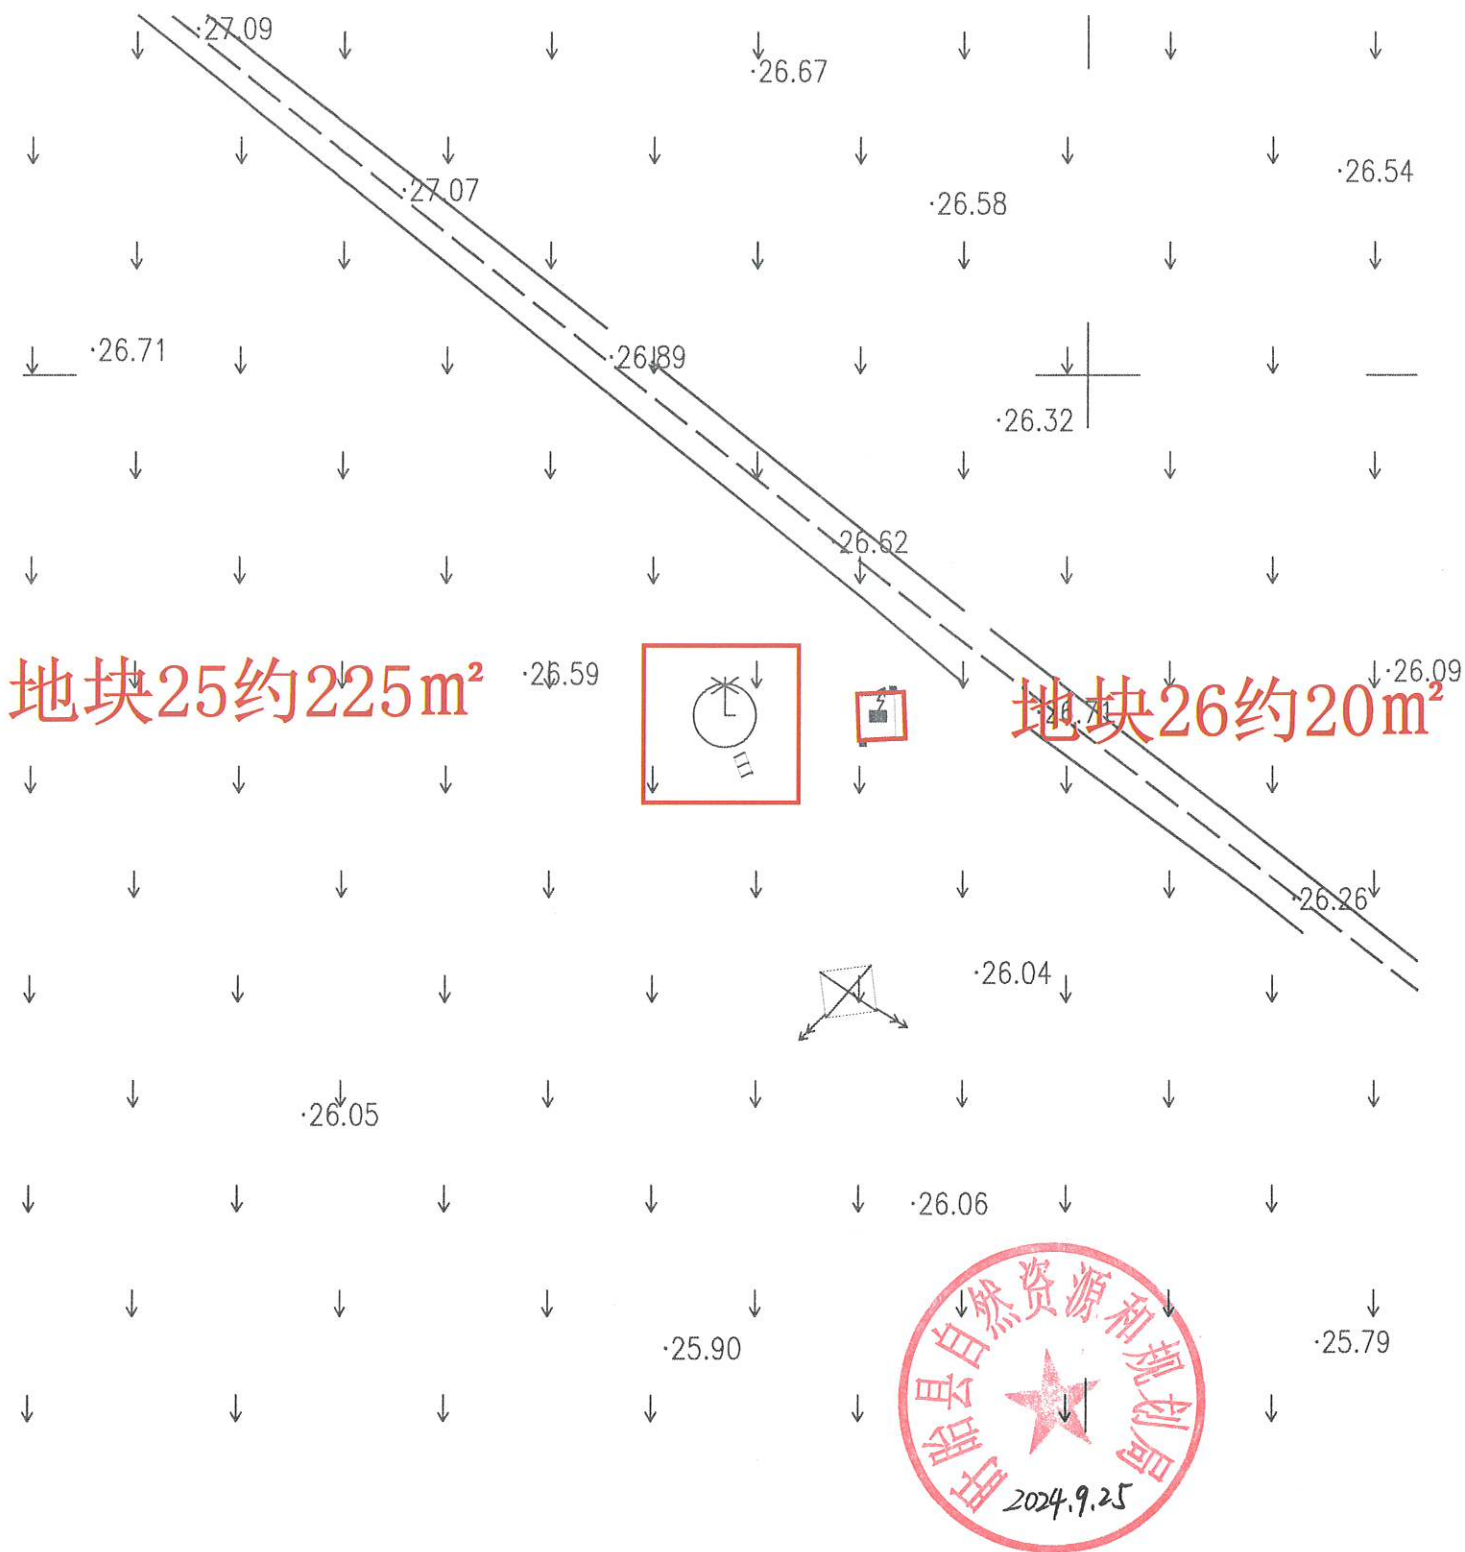



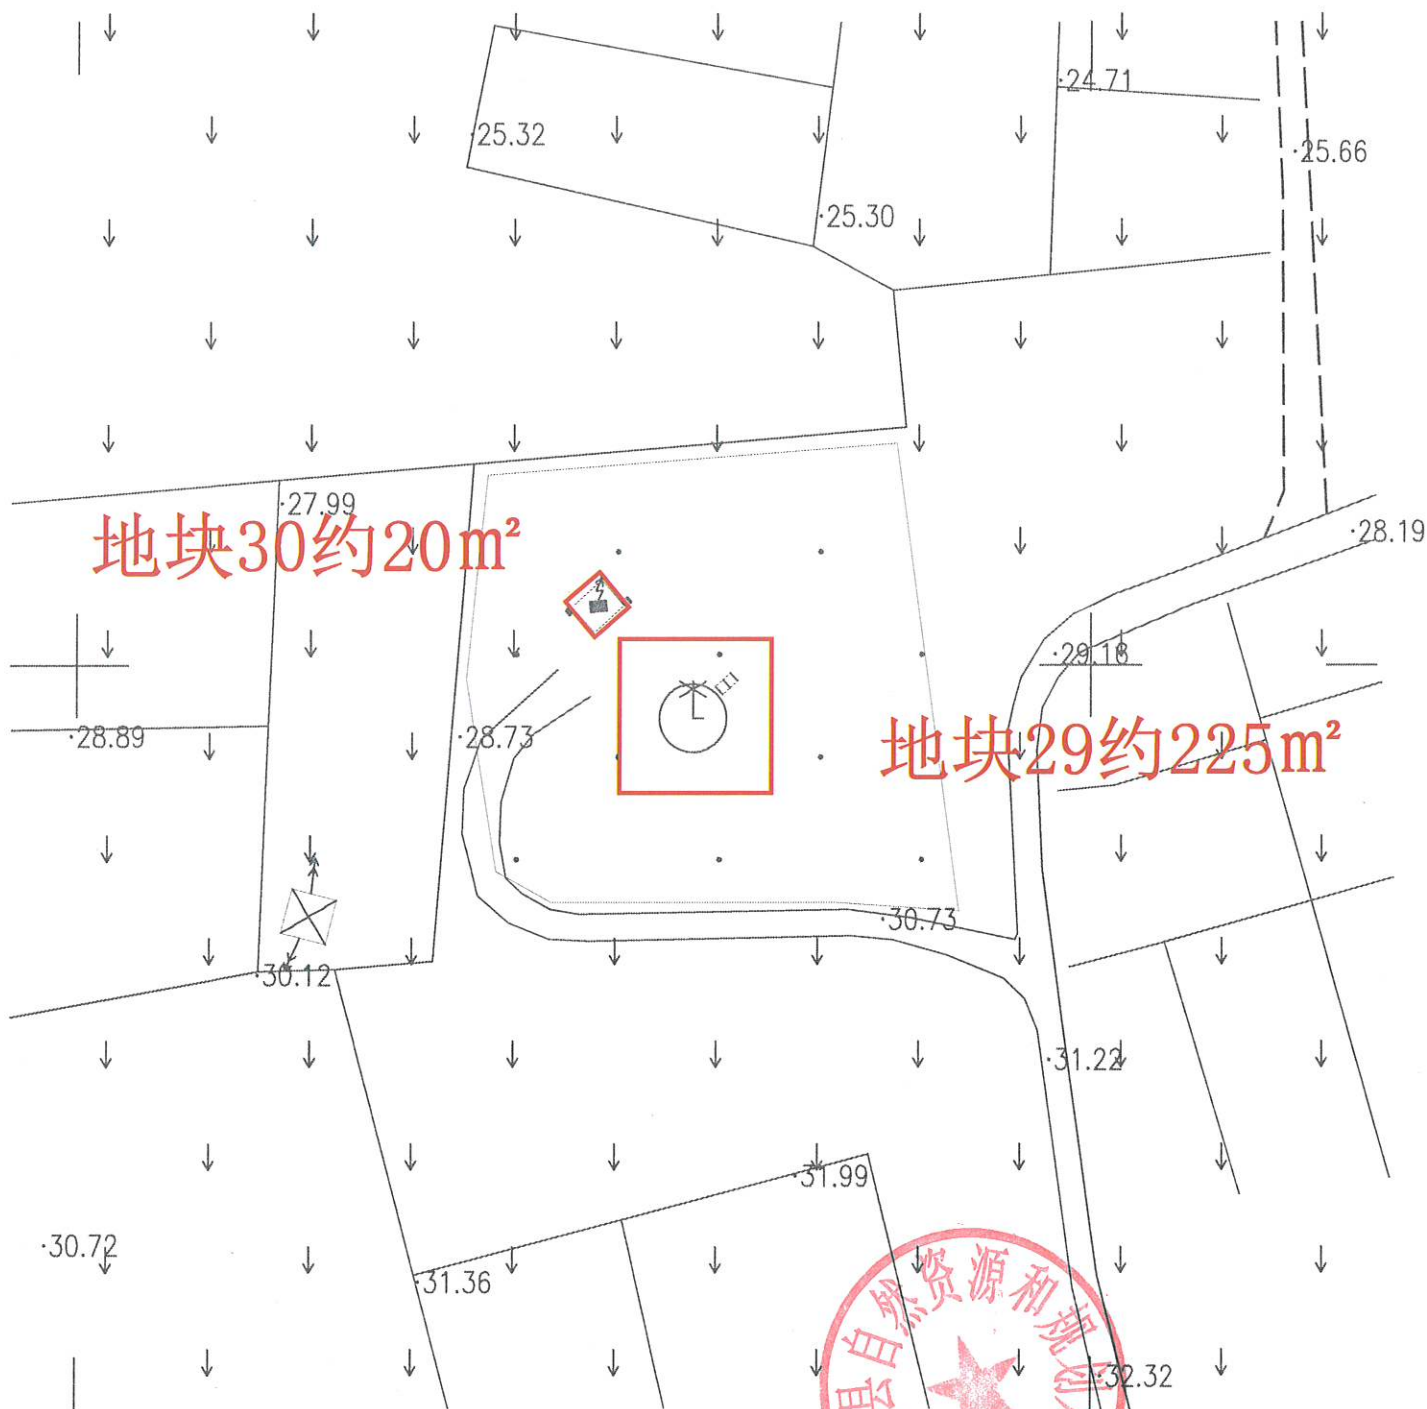

地块30约20m²

地块29约225m²






地块31约225m²

地块32约20m²



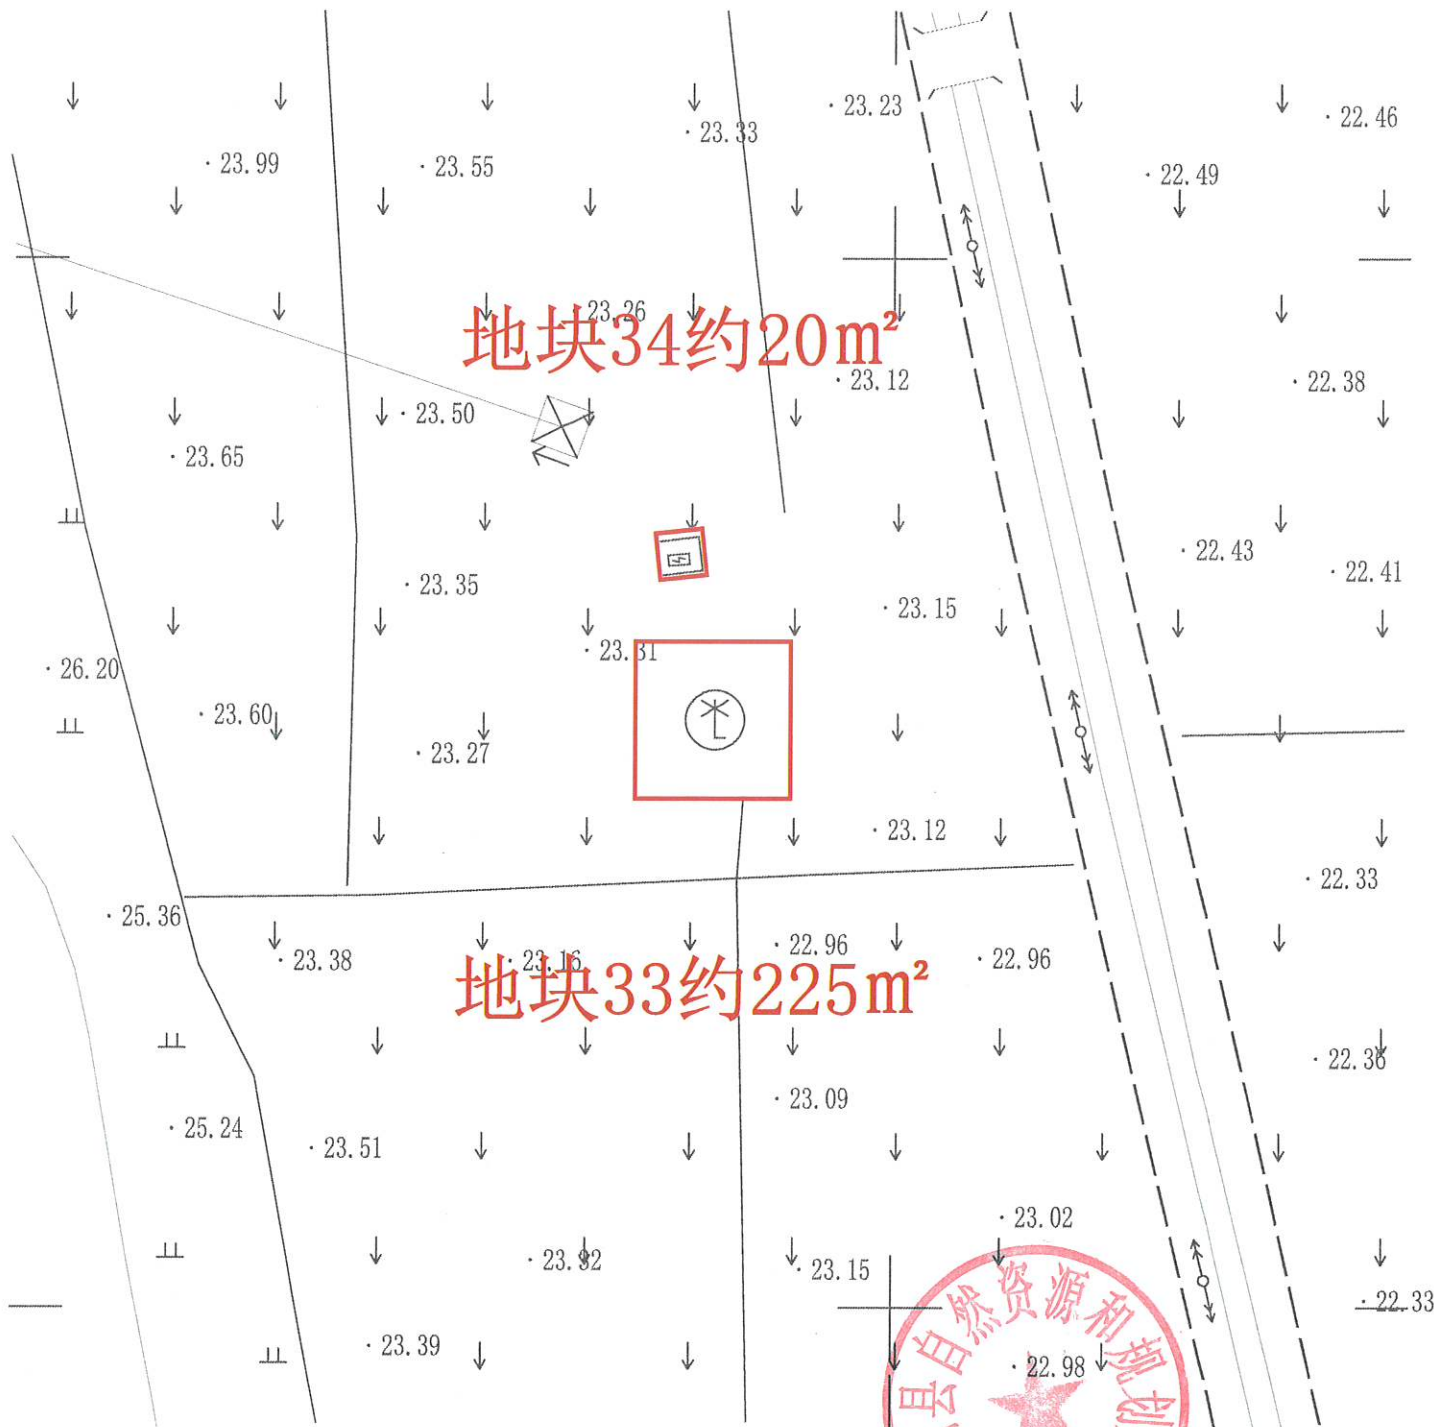

地块34约20m²

地块33约225m²






地块36约20m²


地块35约225m²




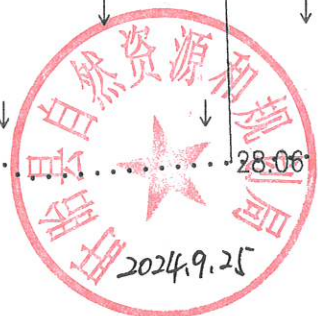

地块39约225m²

地块40约20m²

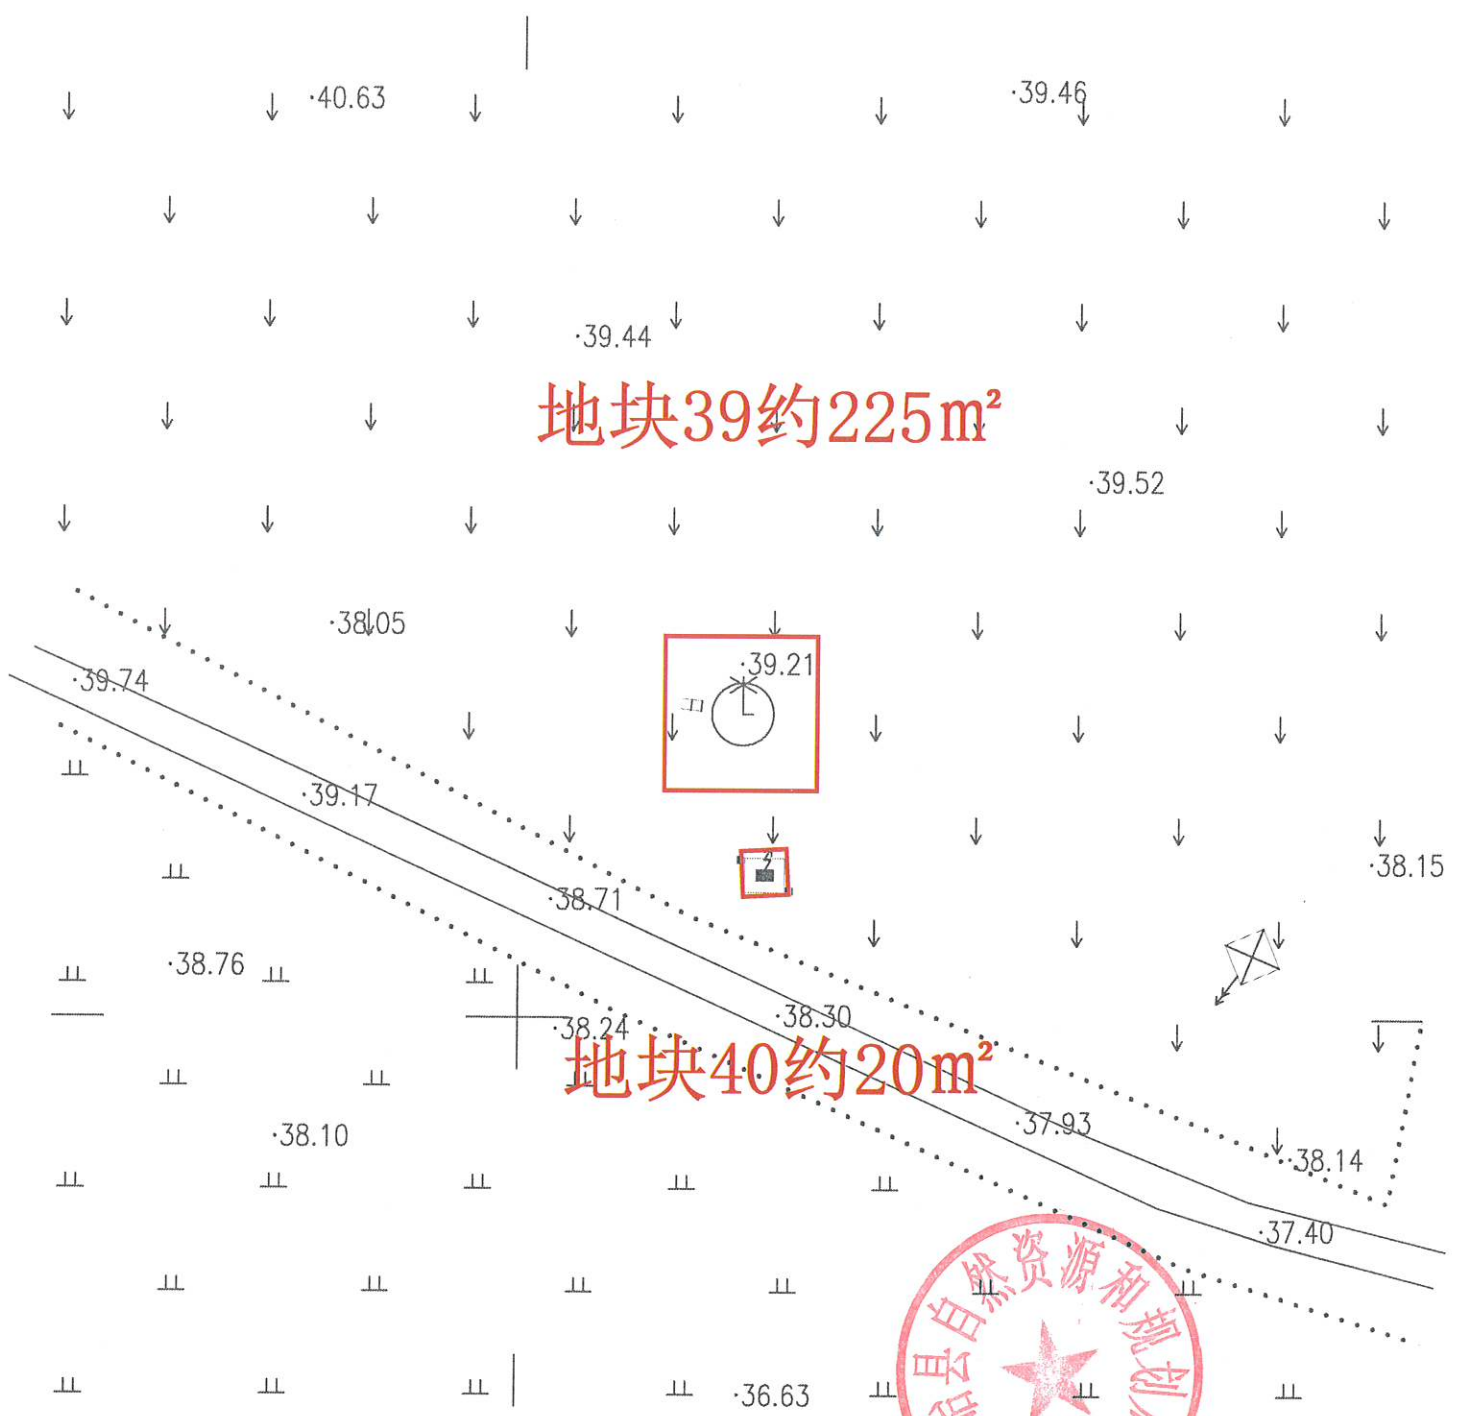

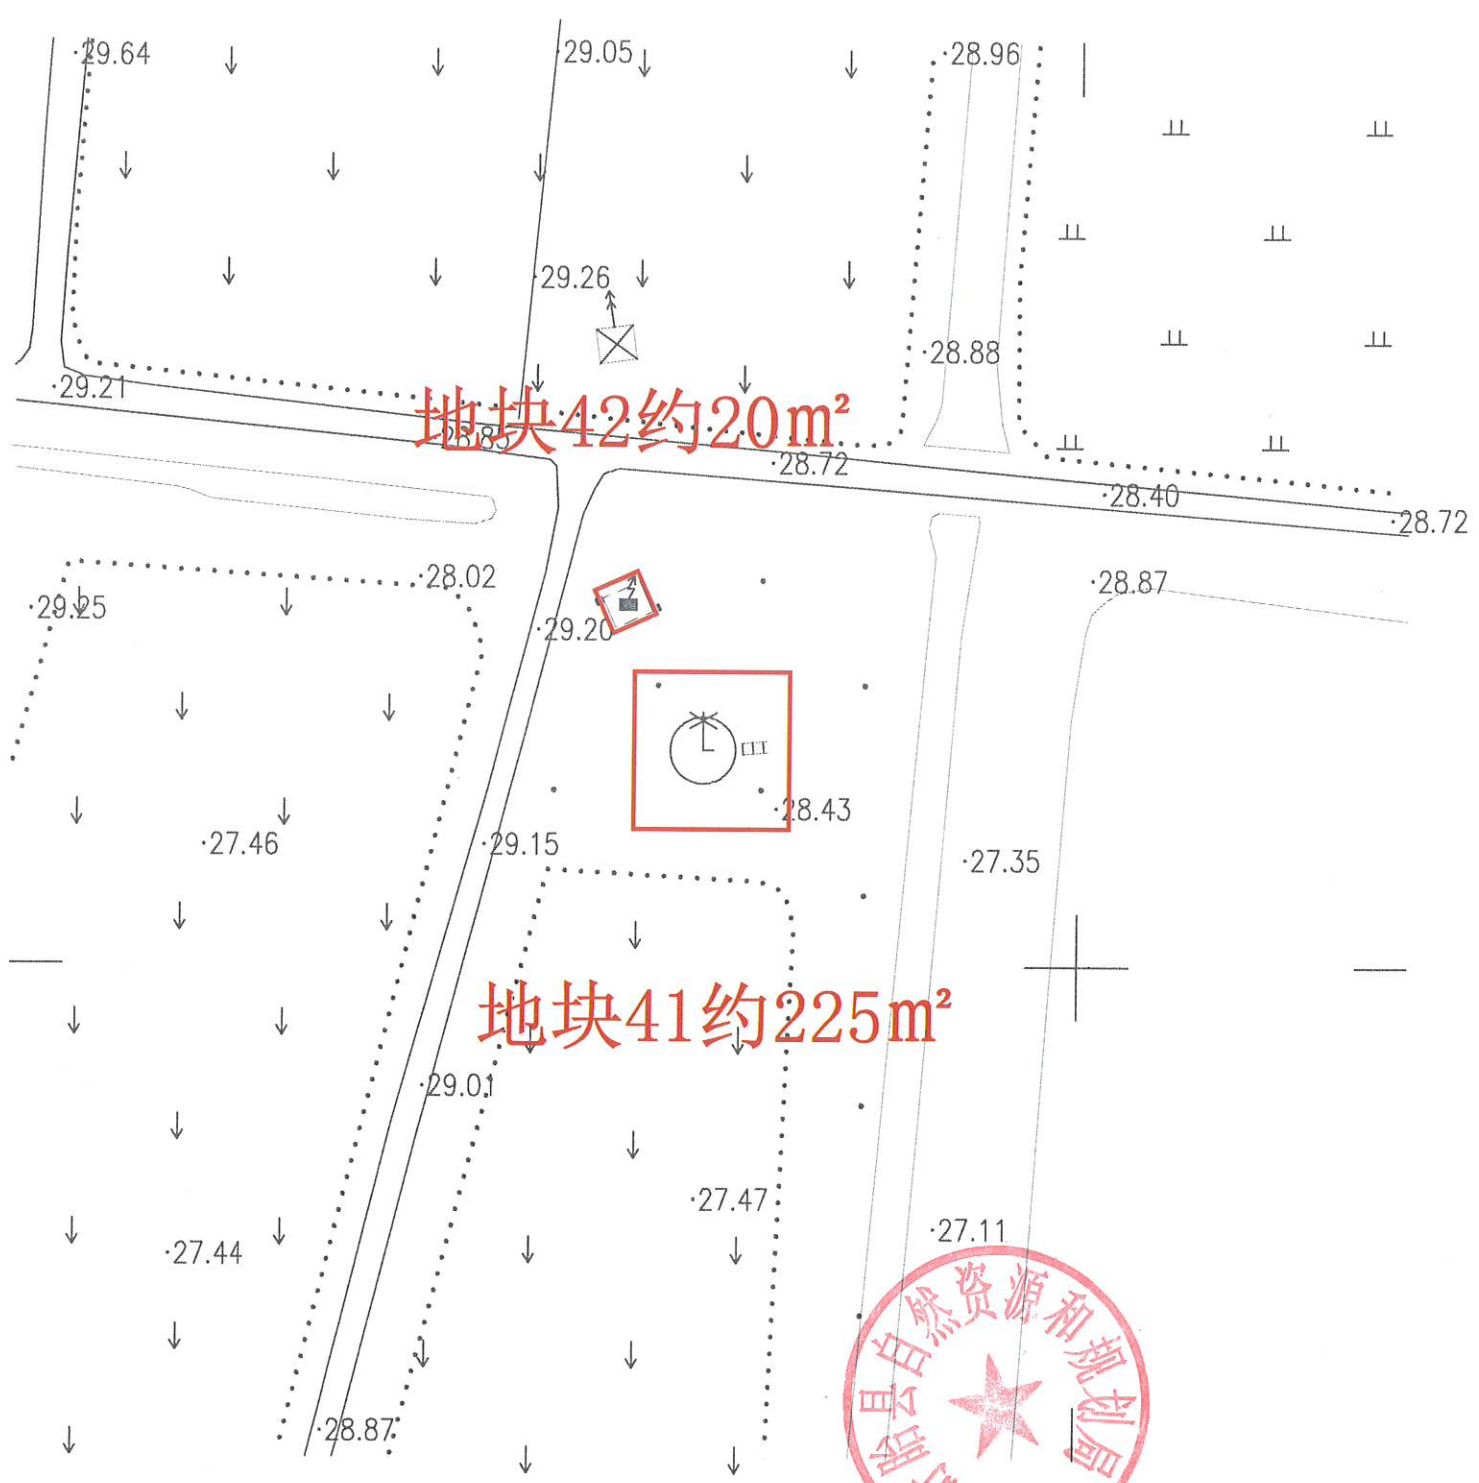


地块42约20m²

地块41约225m²



塘

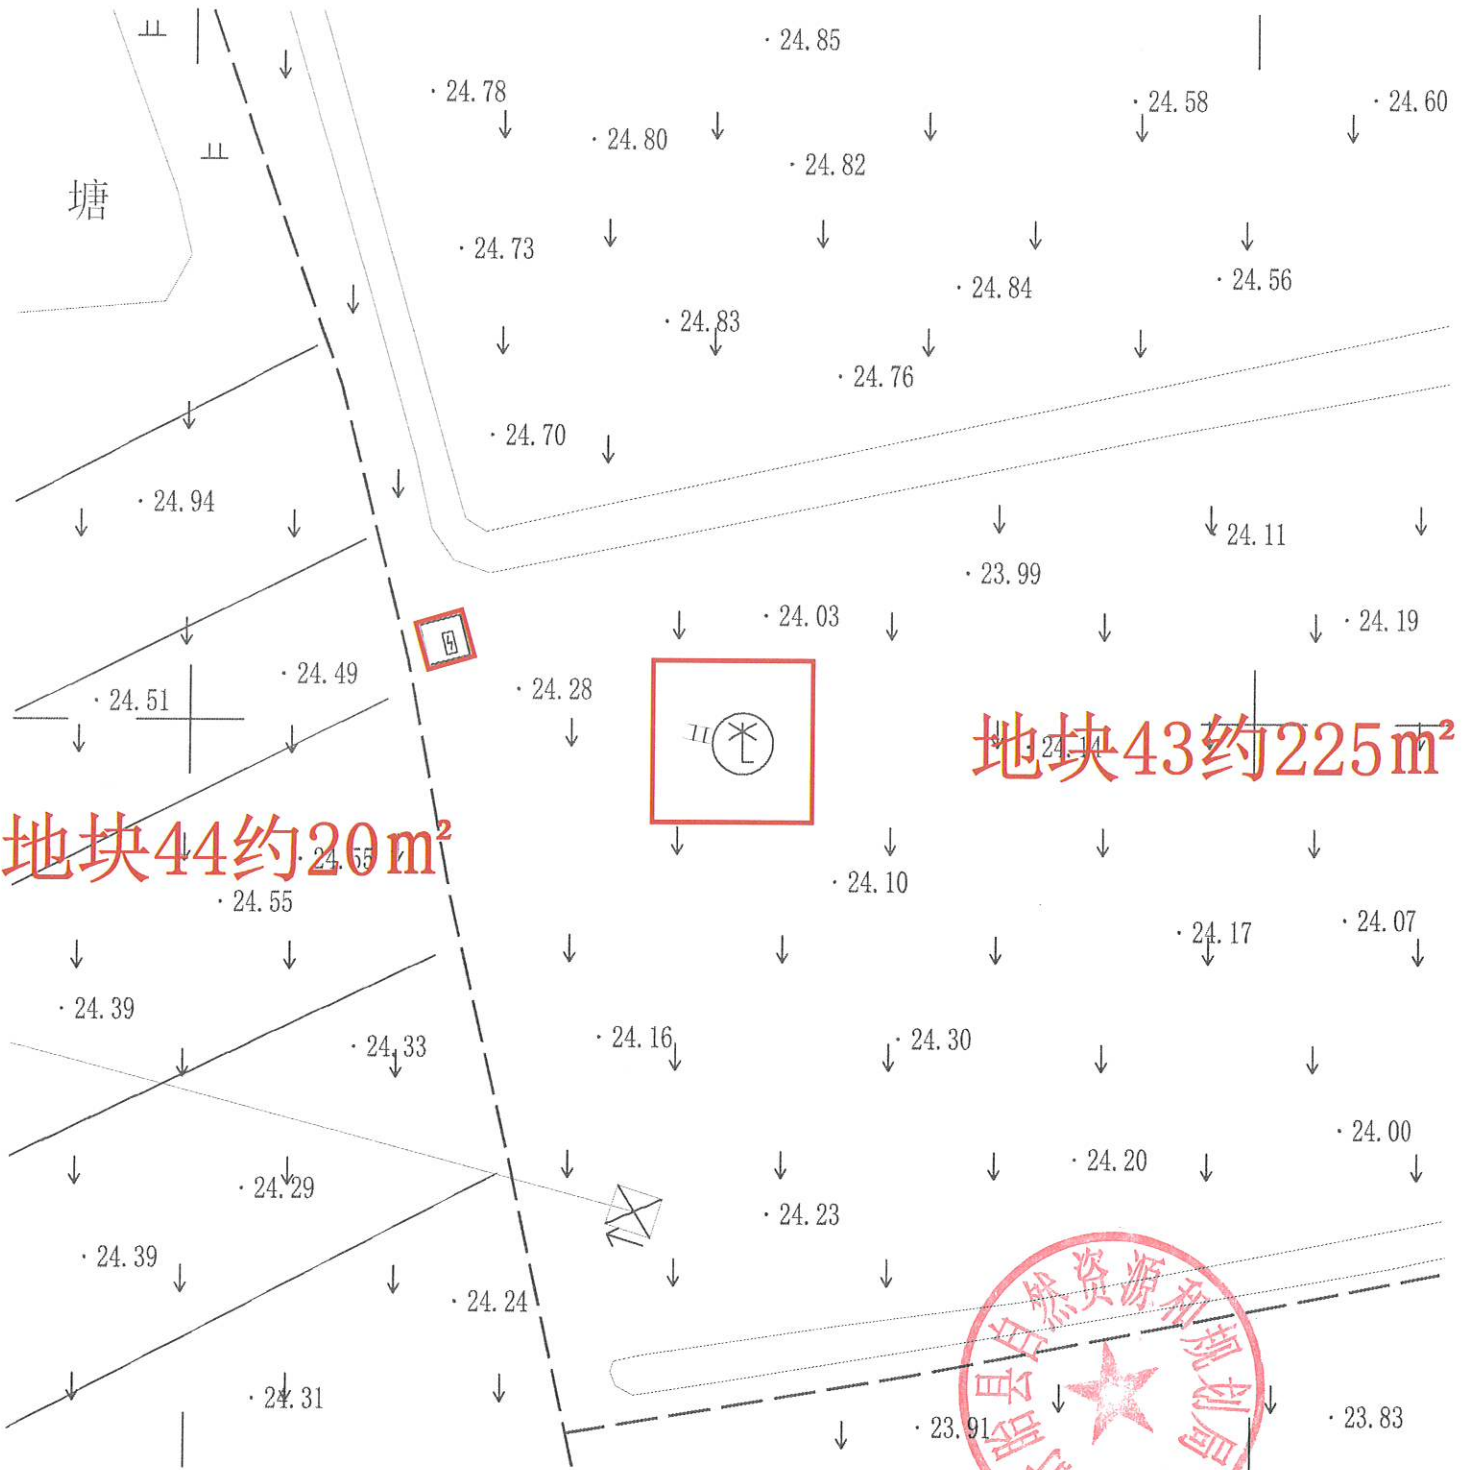



地块44约20m²


地块43约225m²




地块45约225m²

地块46约20m²

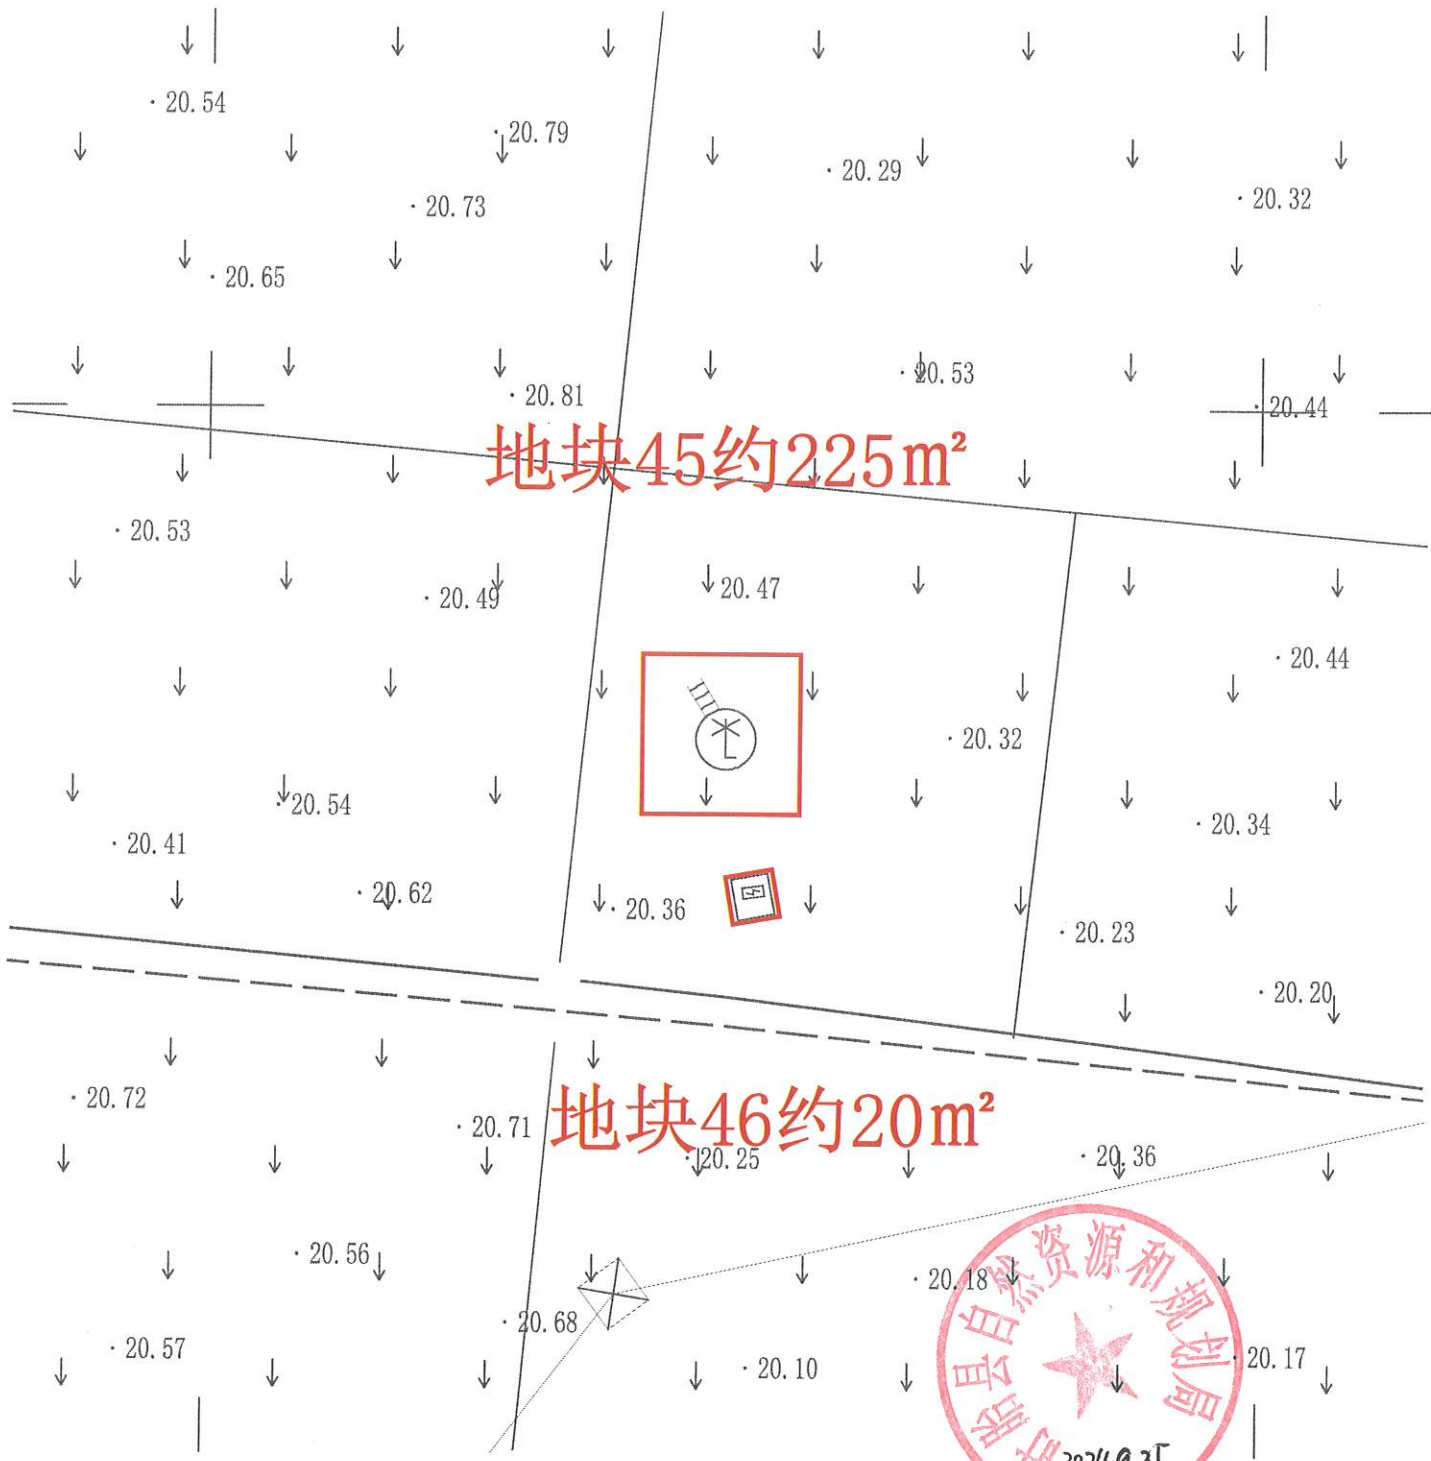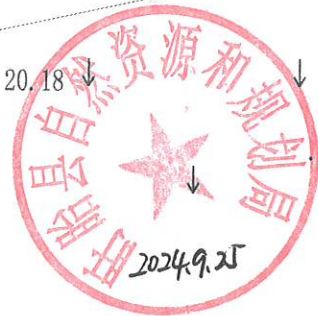

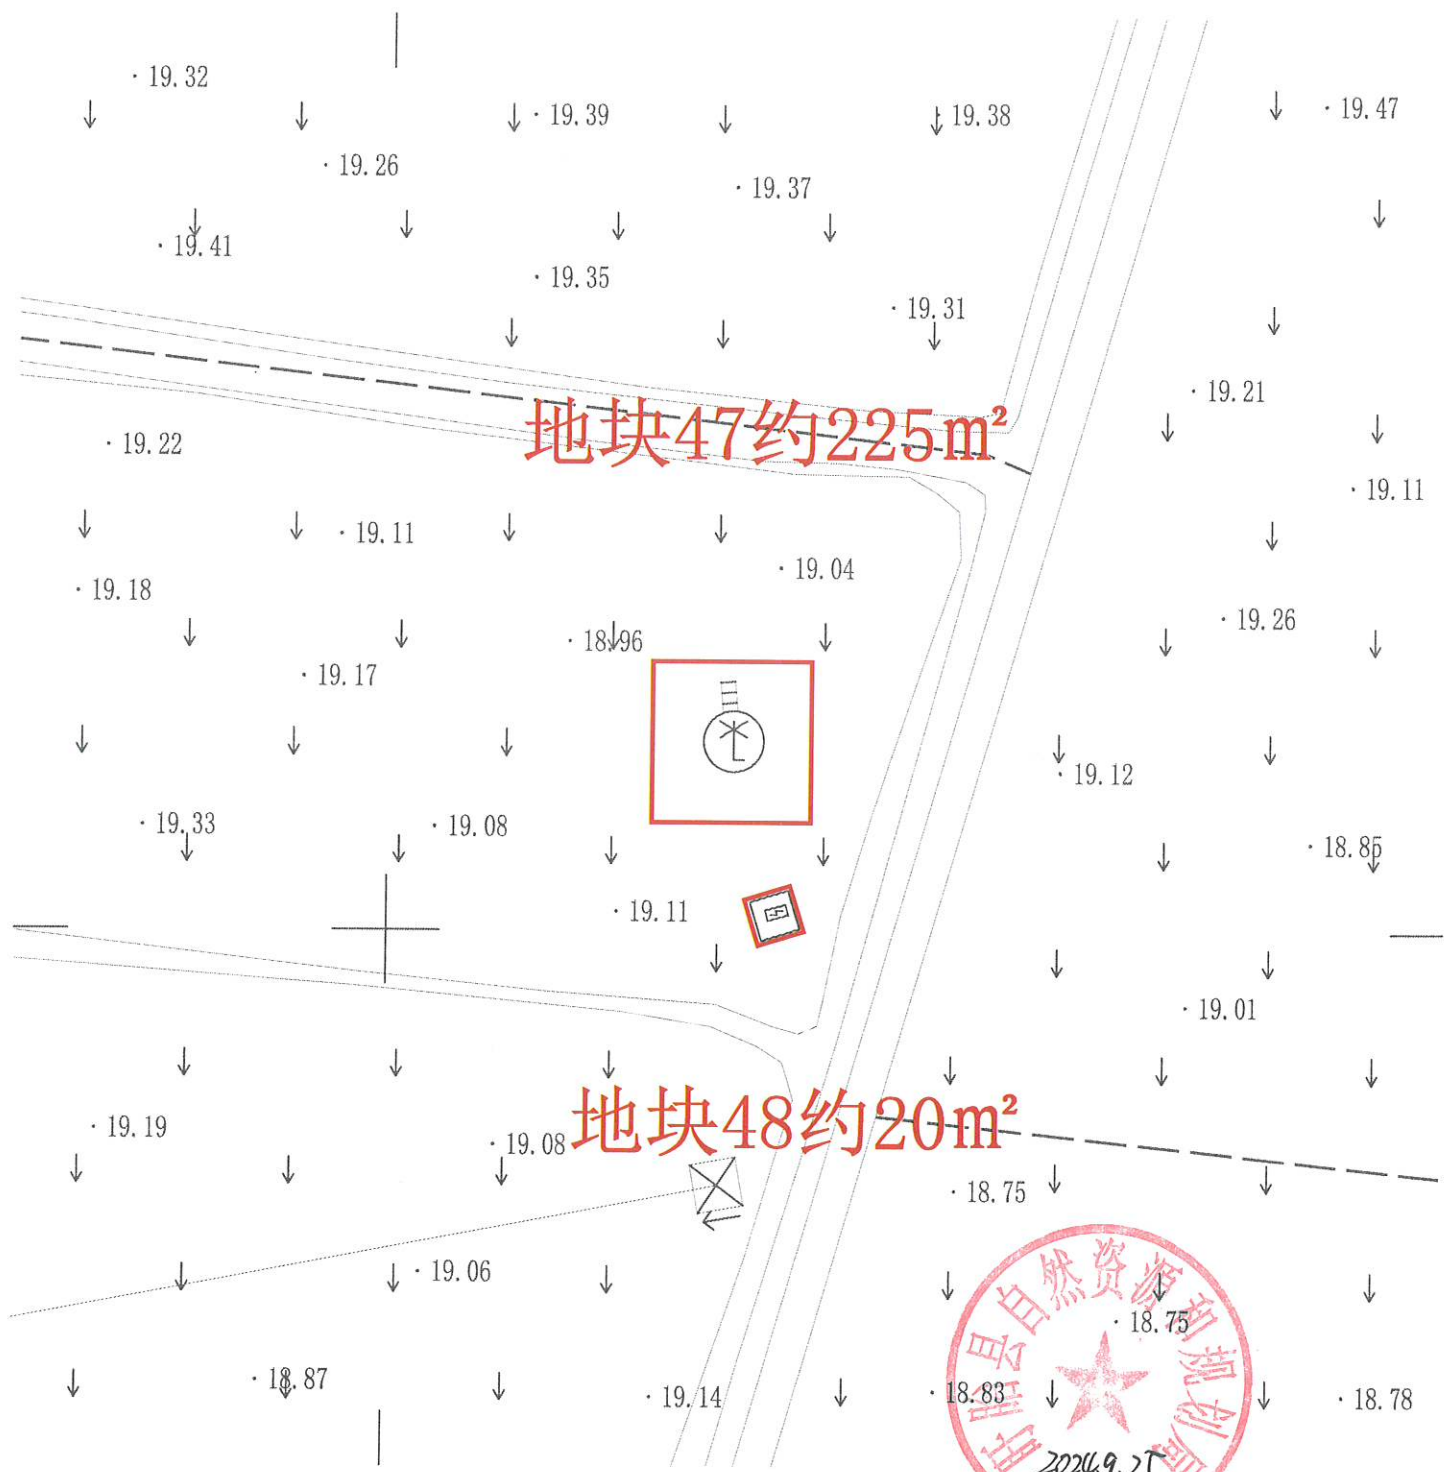

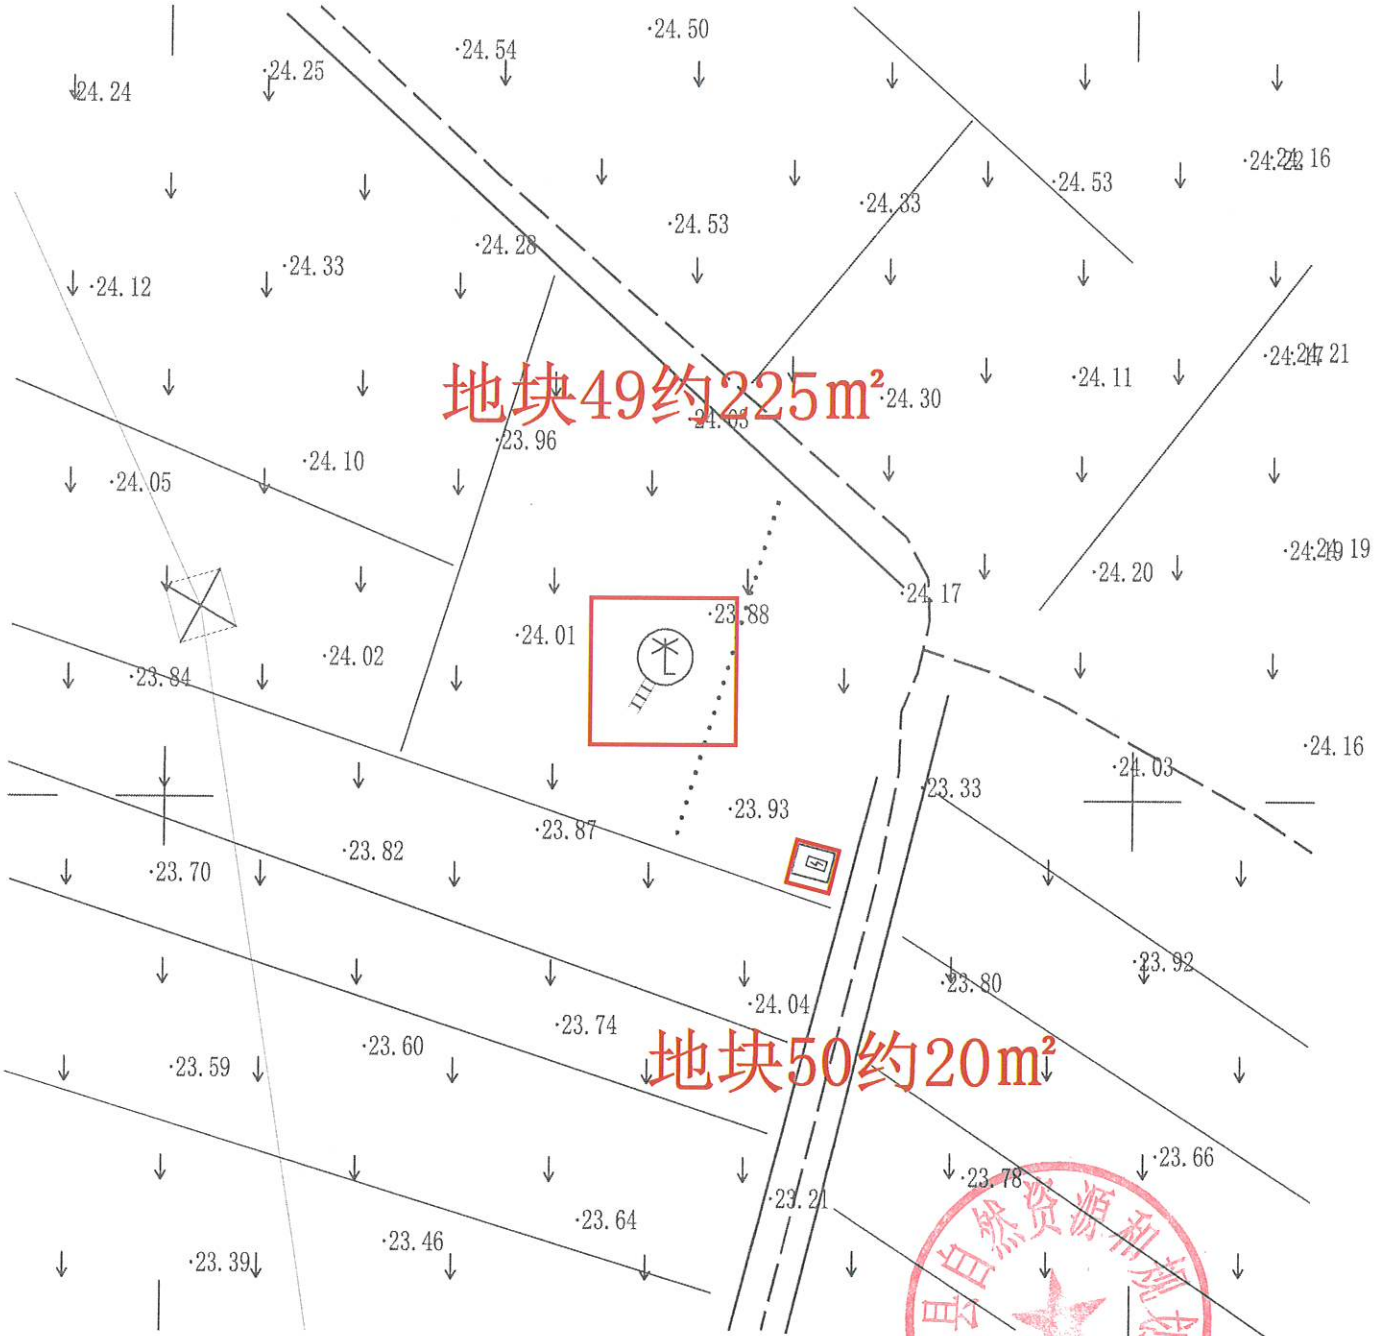



地块51约225m²


地块52约20m²






地块58约20m²


地块57约225m²

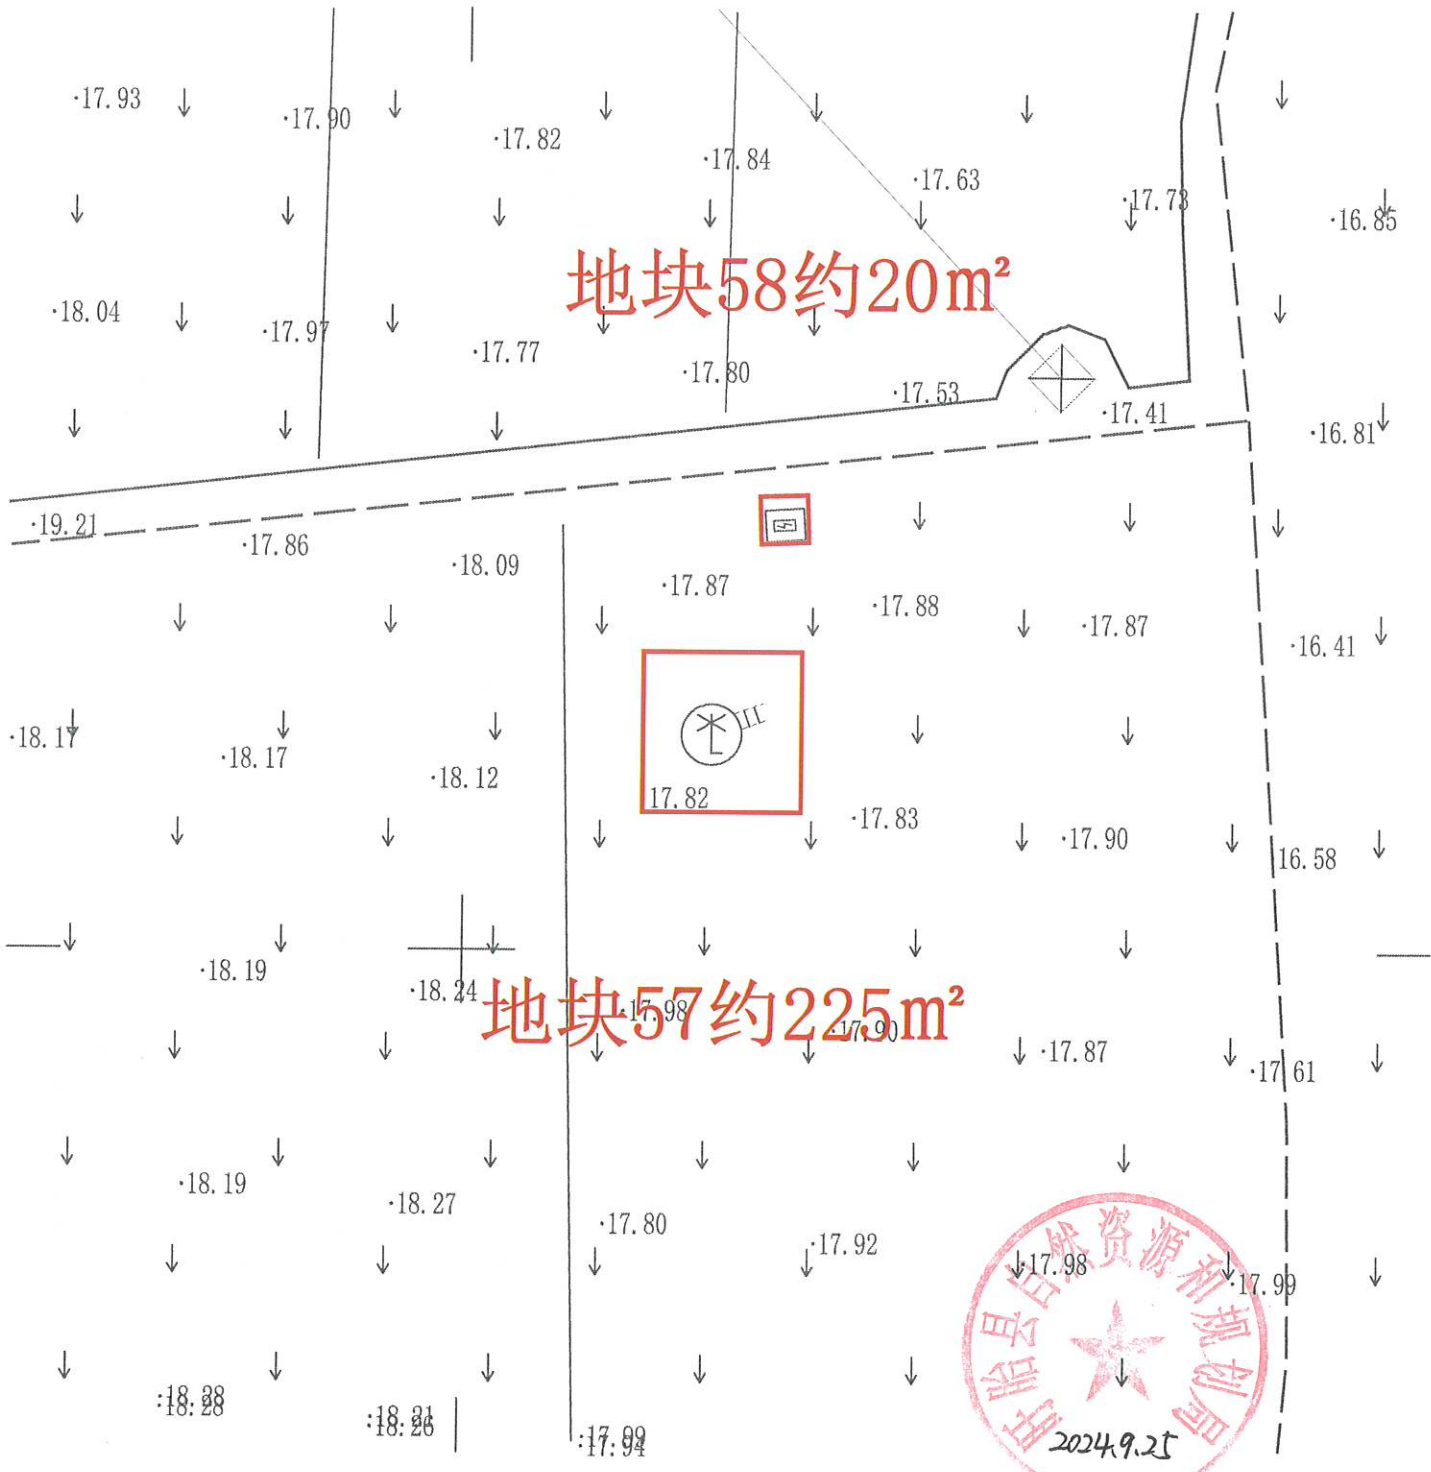


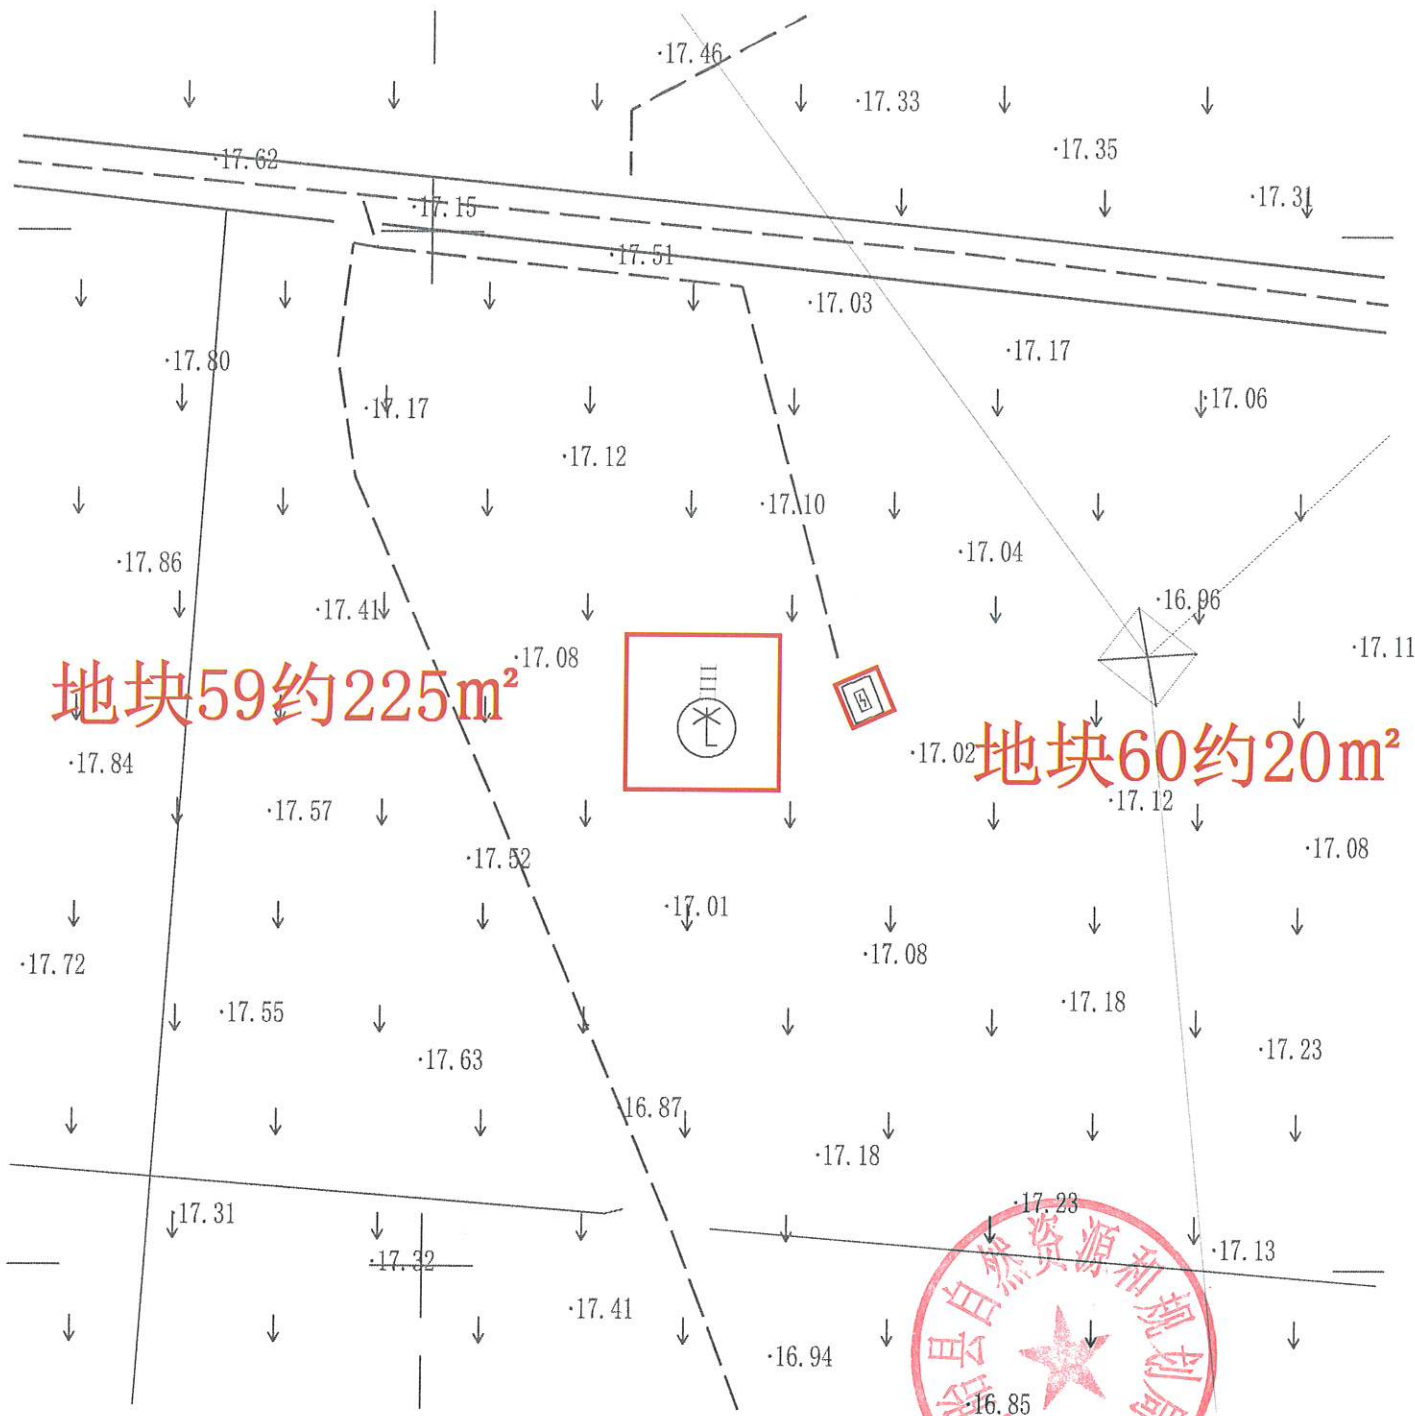



地块61约225m²


地块62约20m²

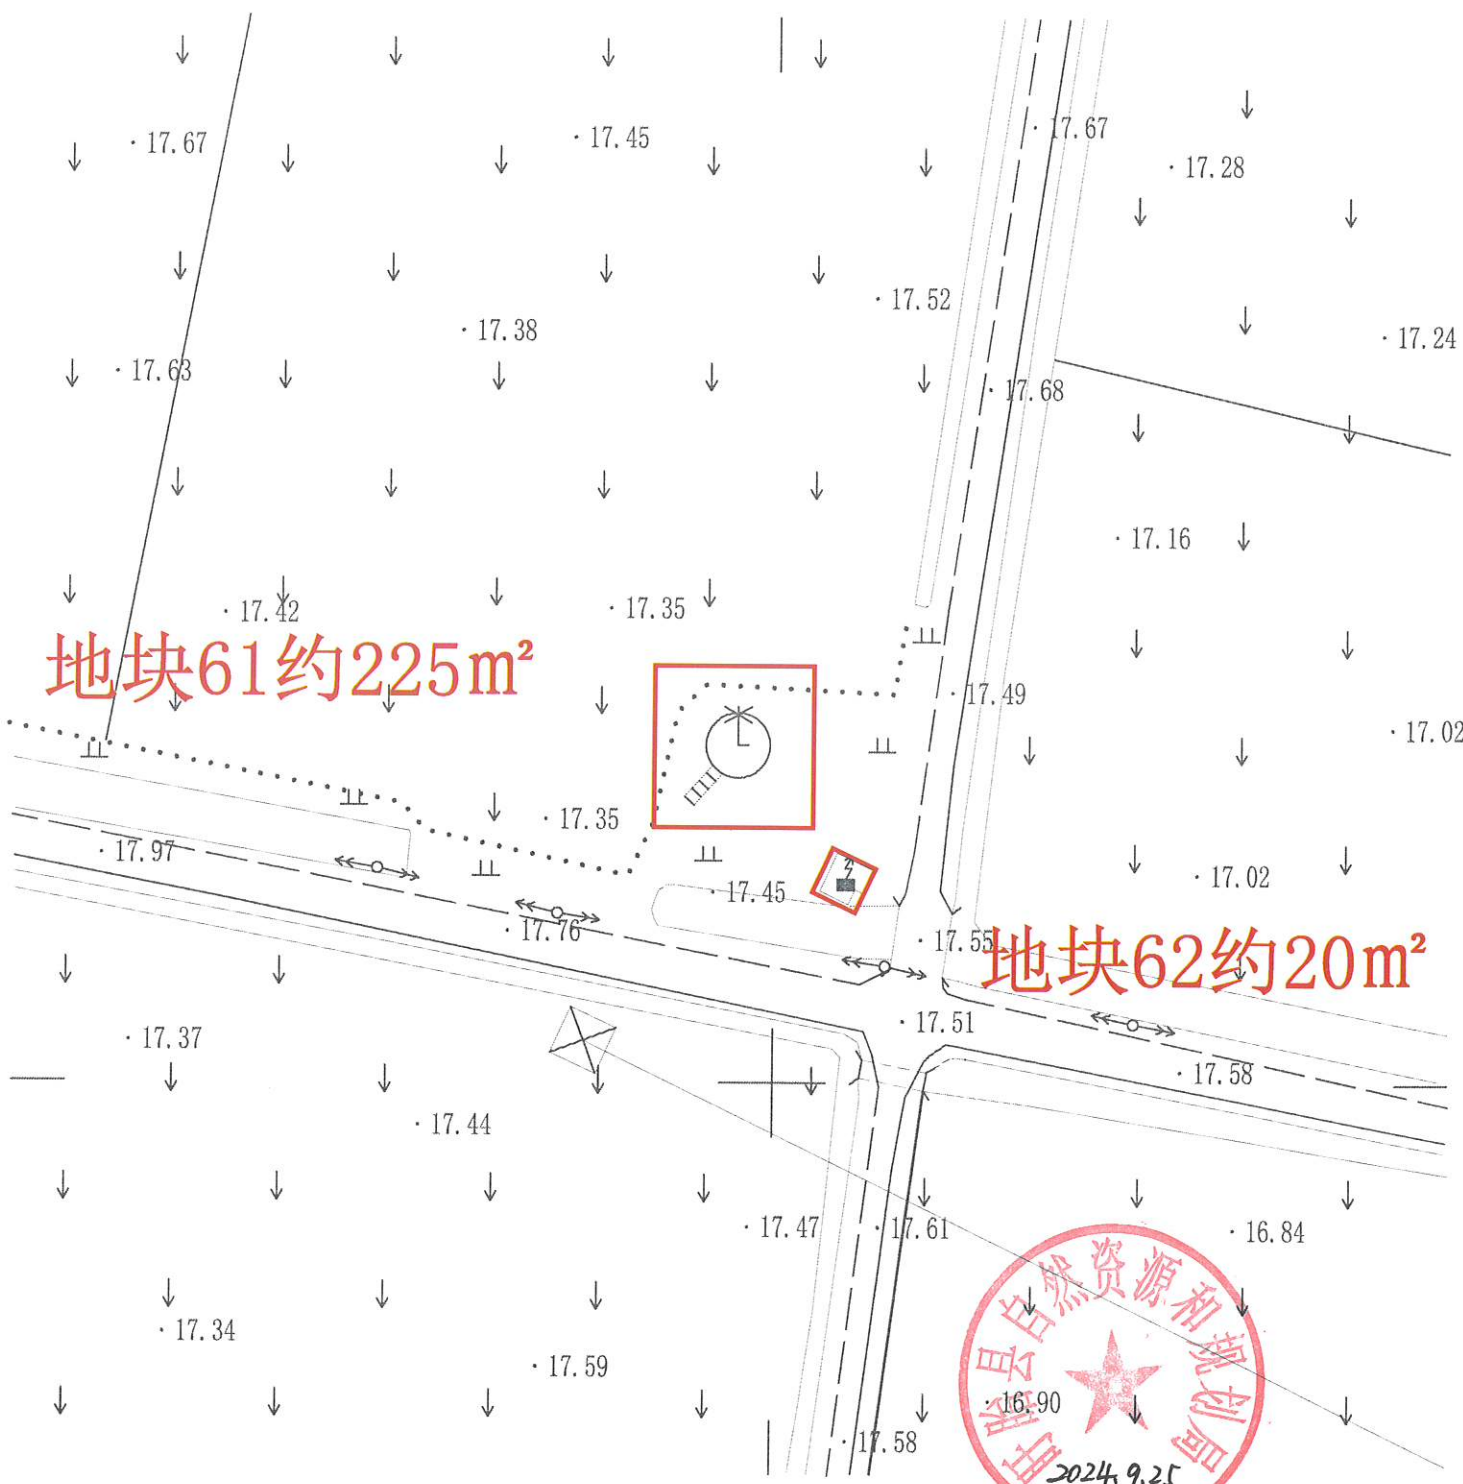


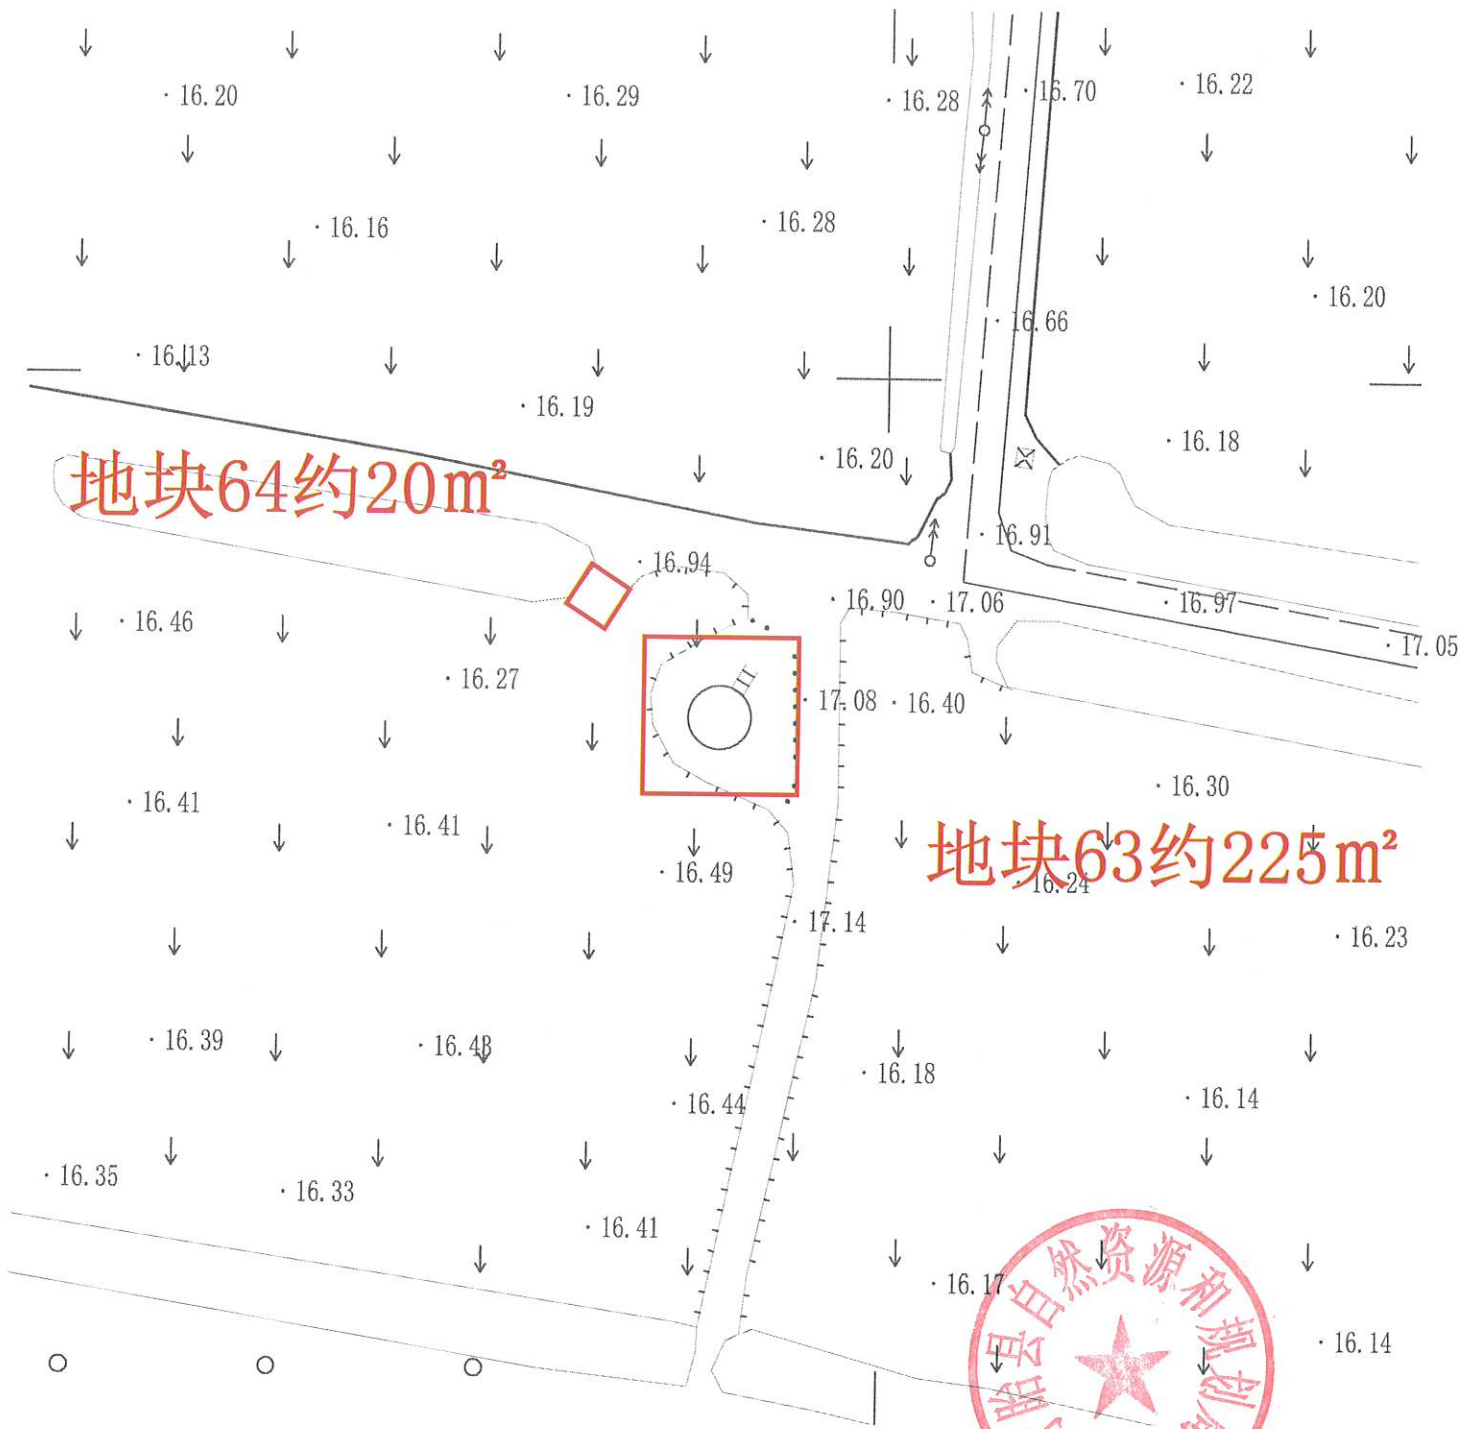


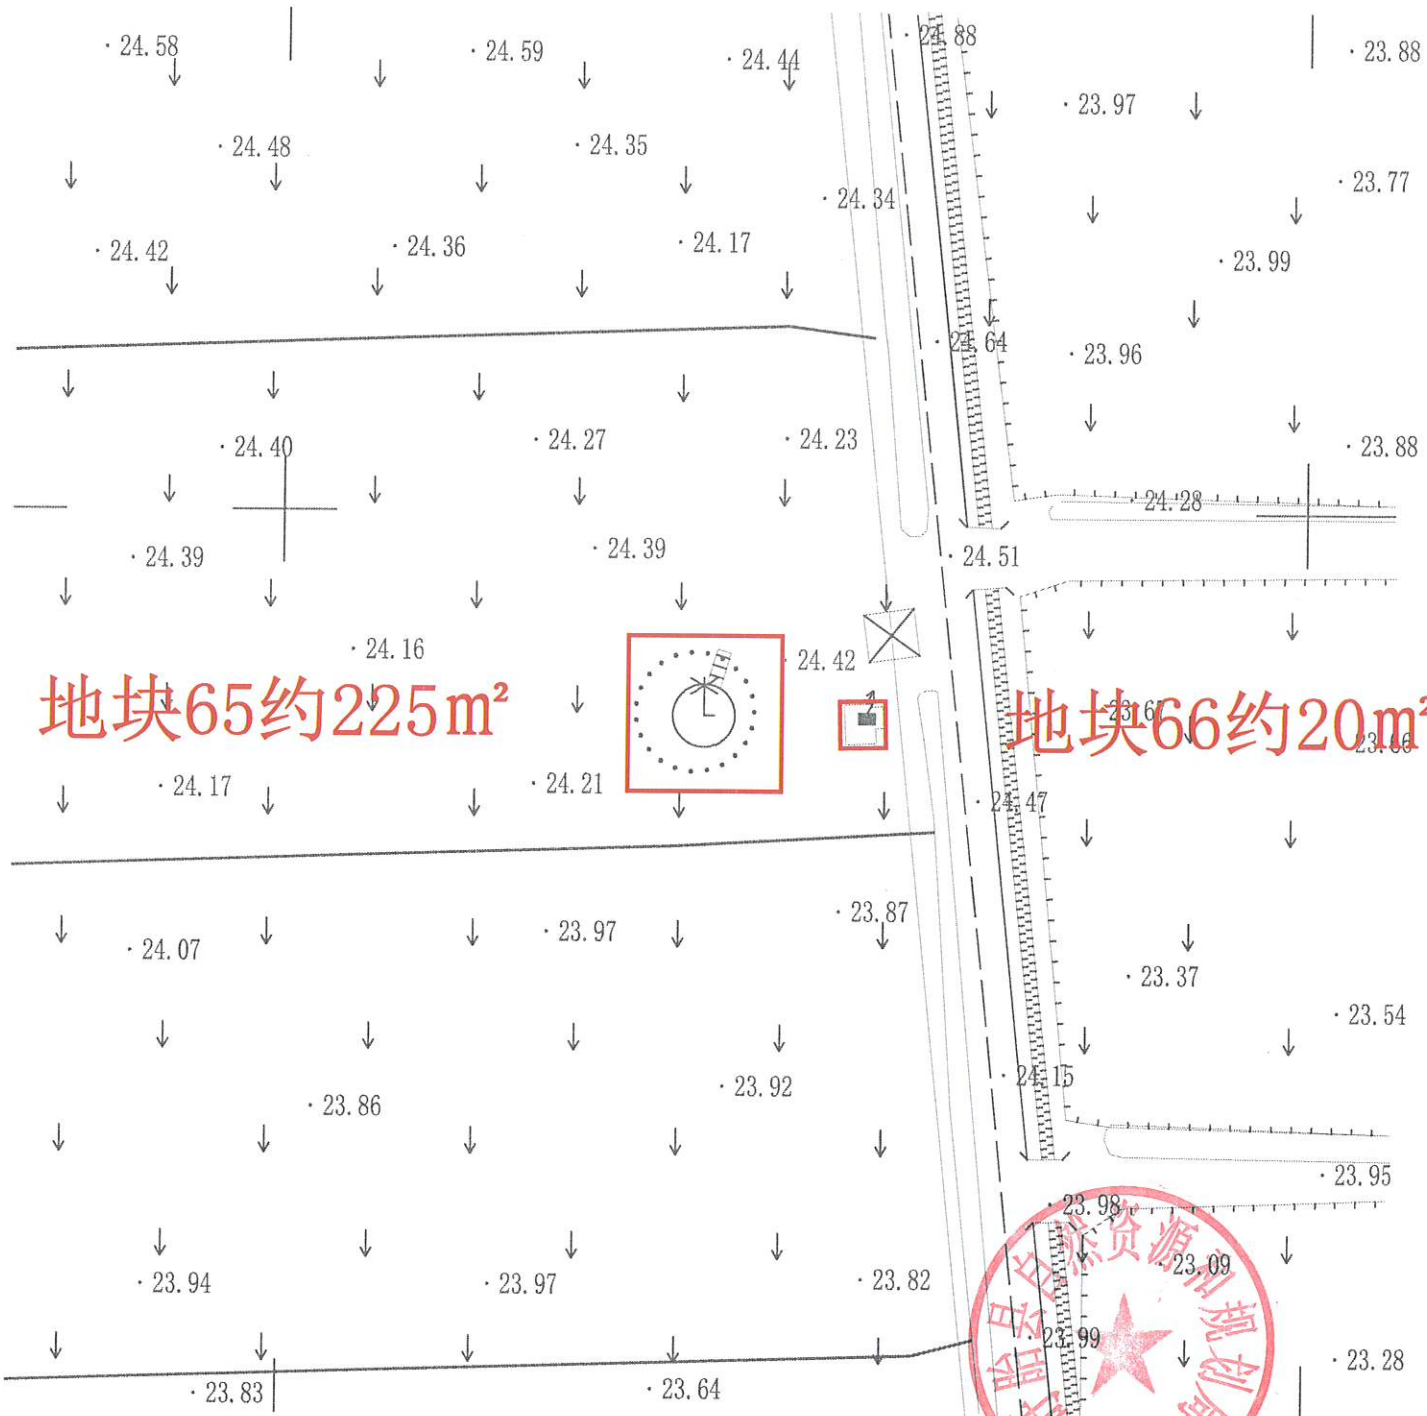


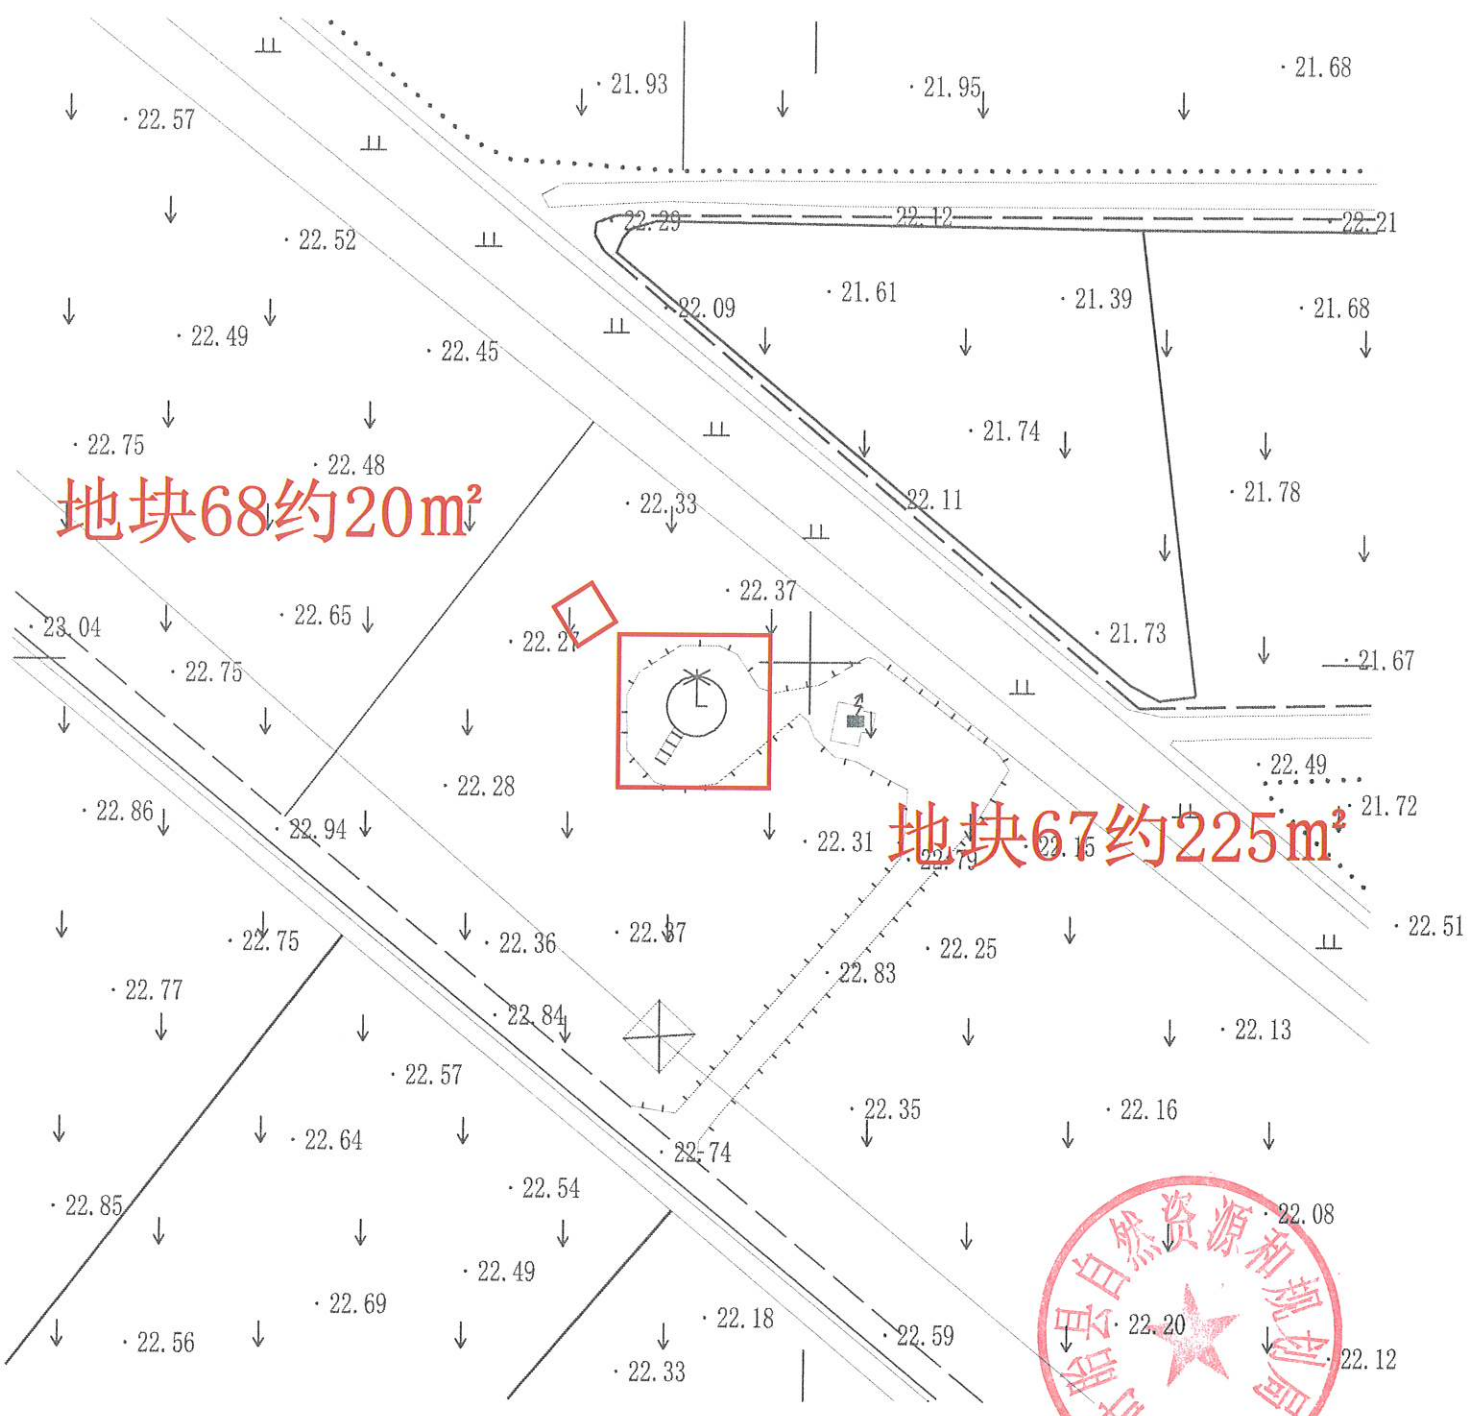


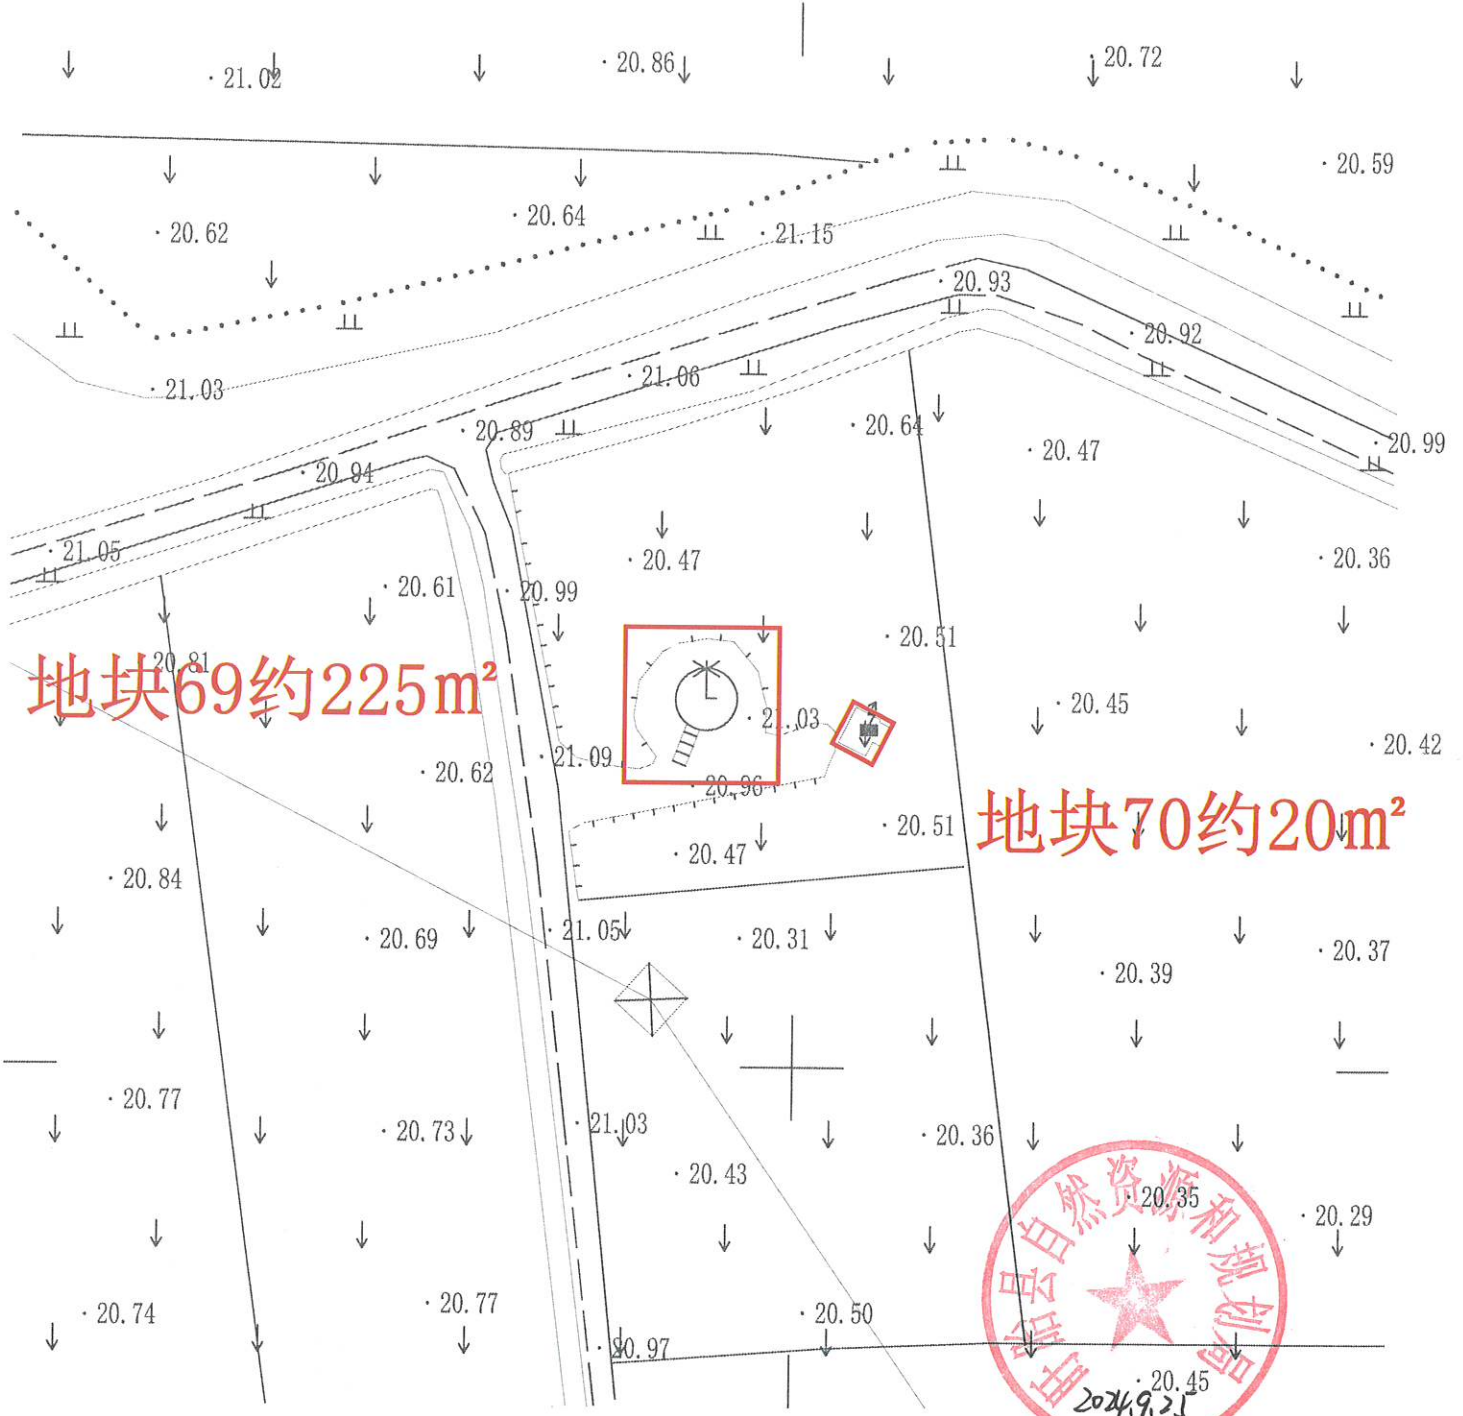


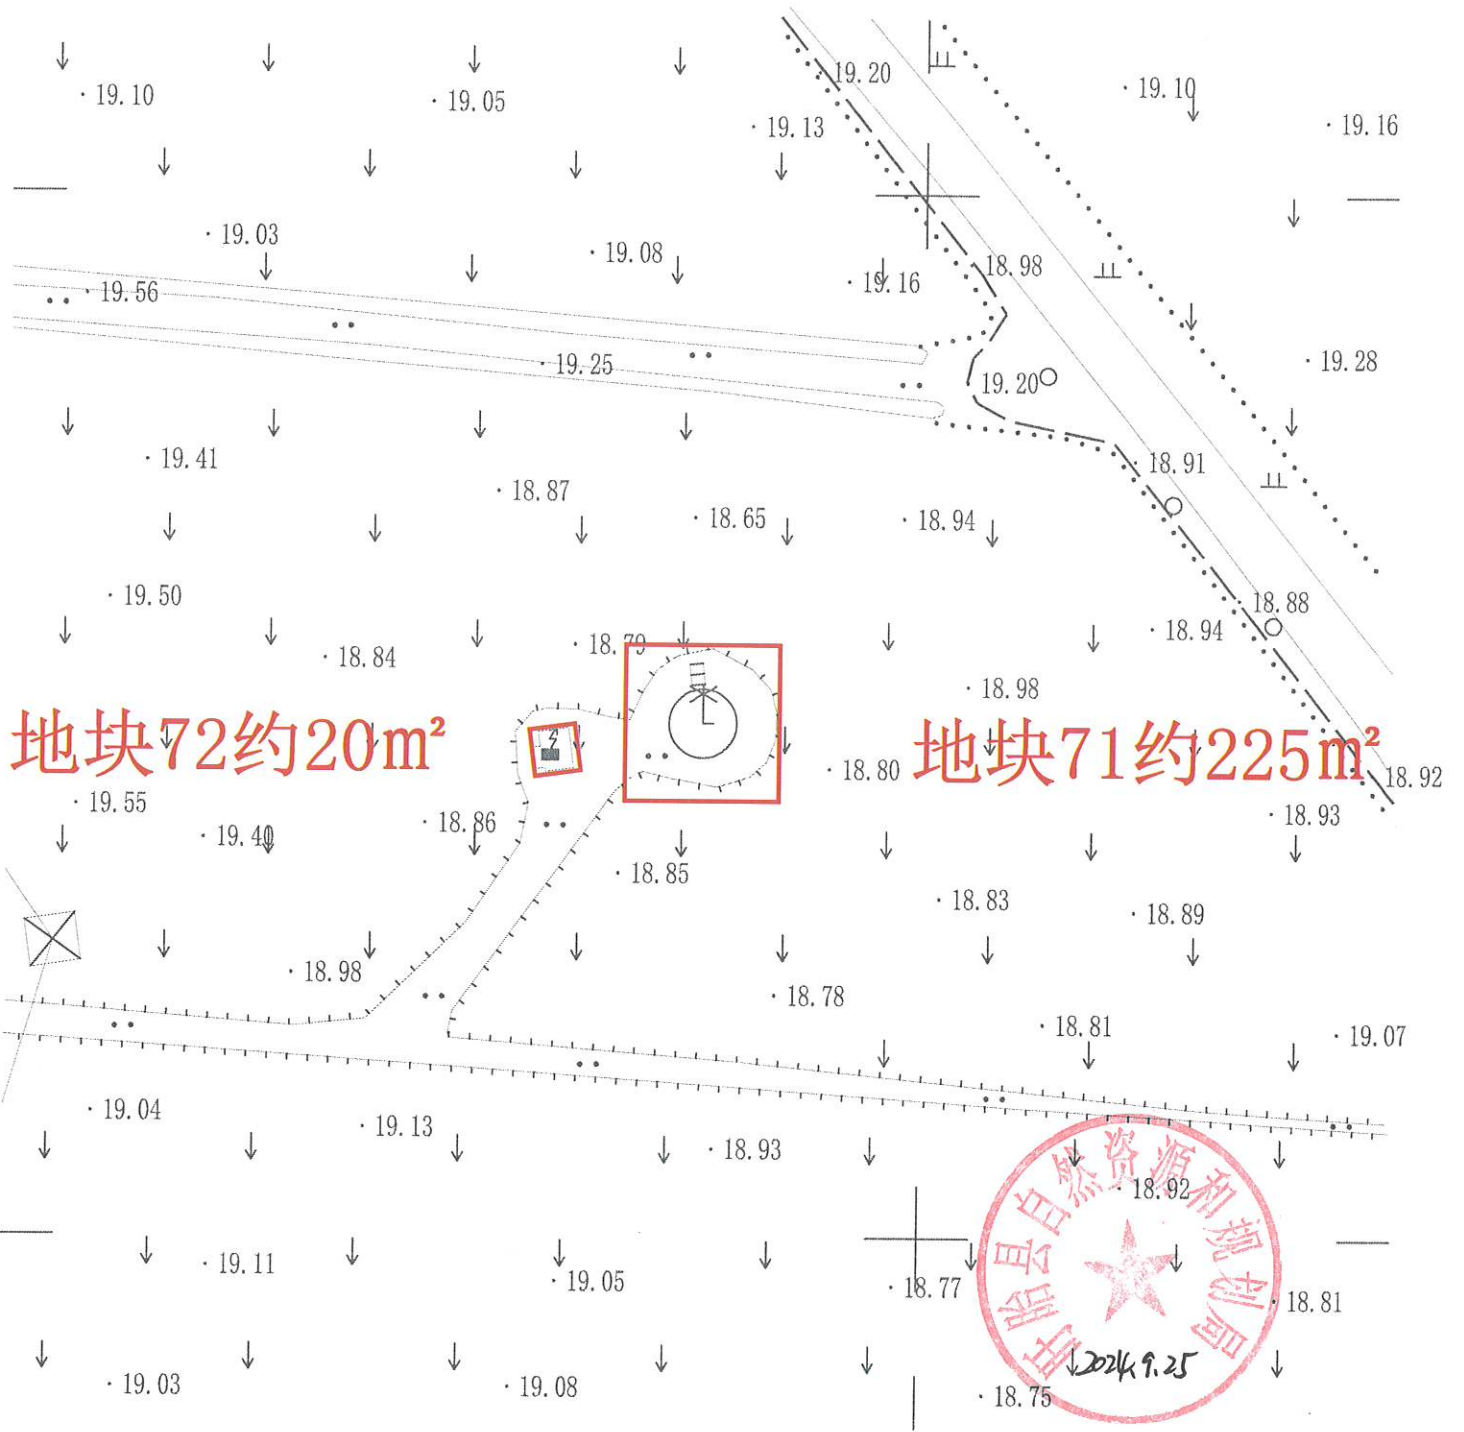

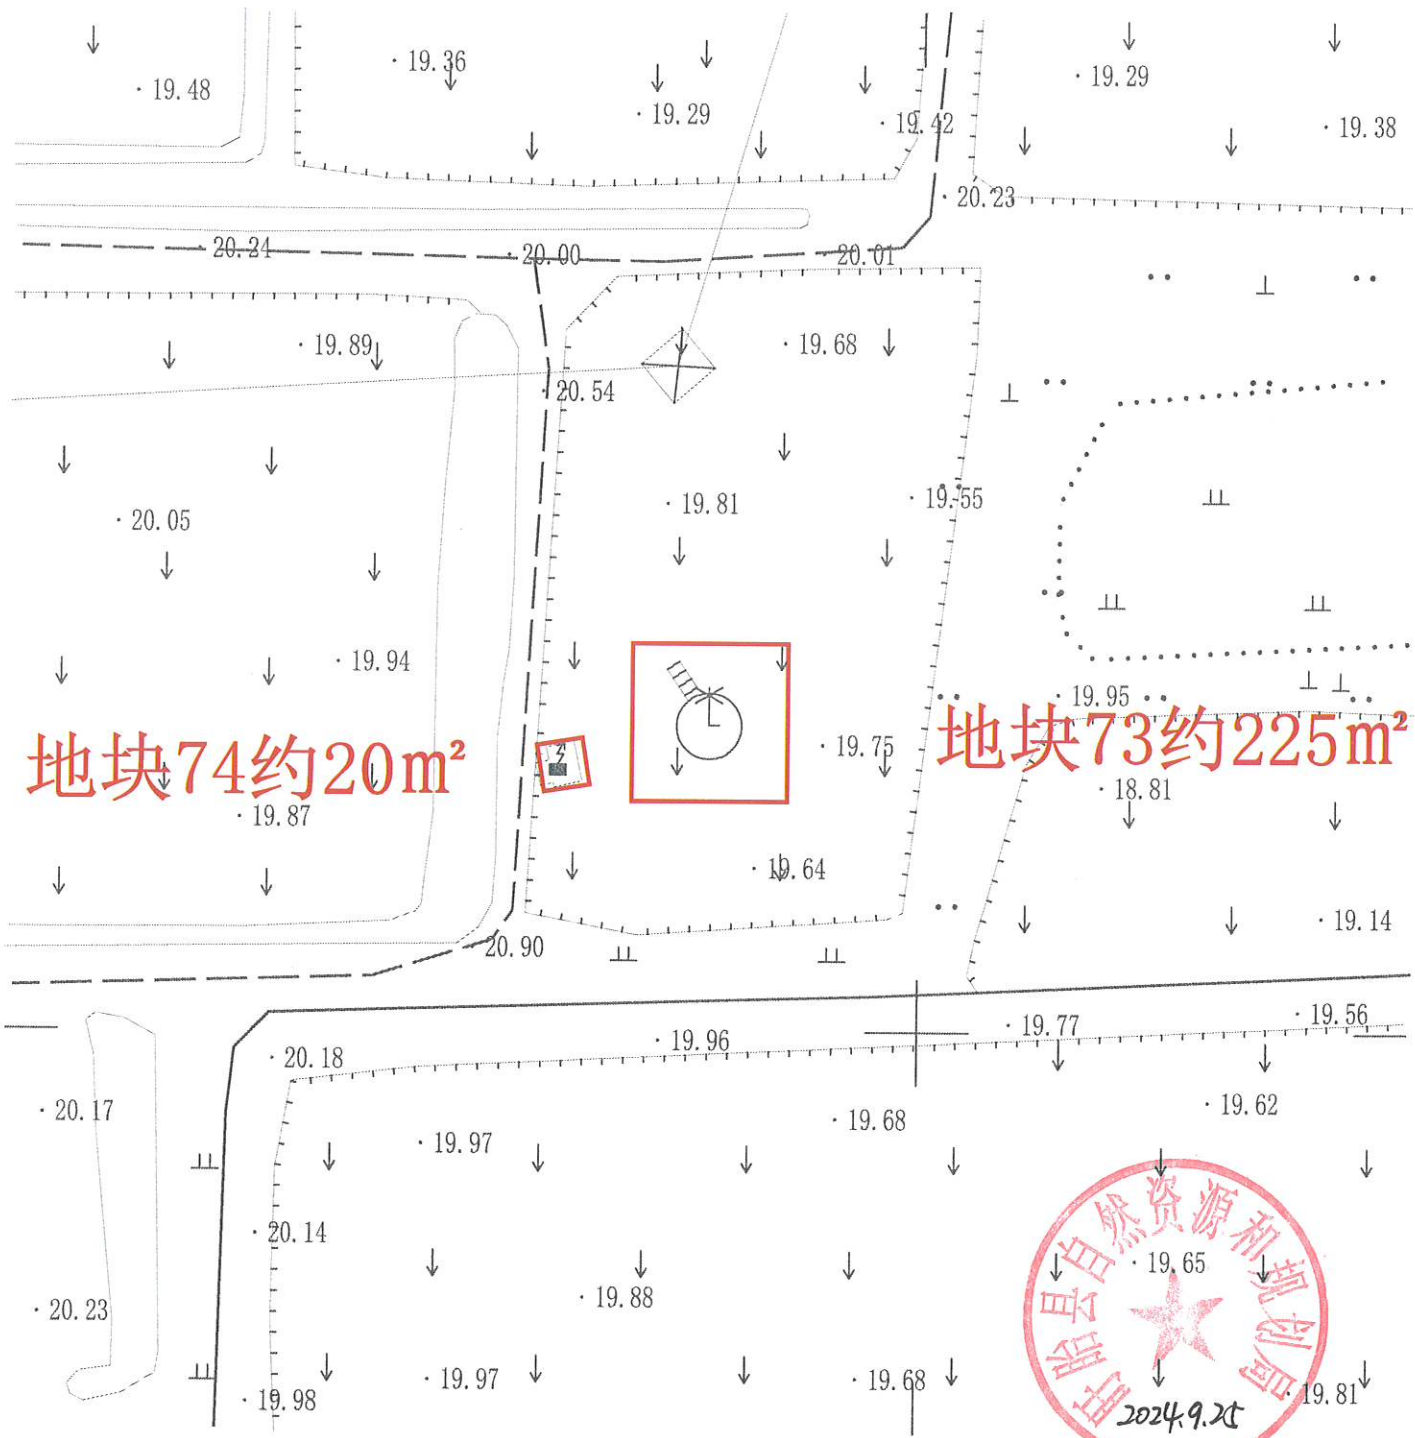

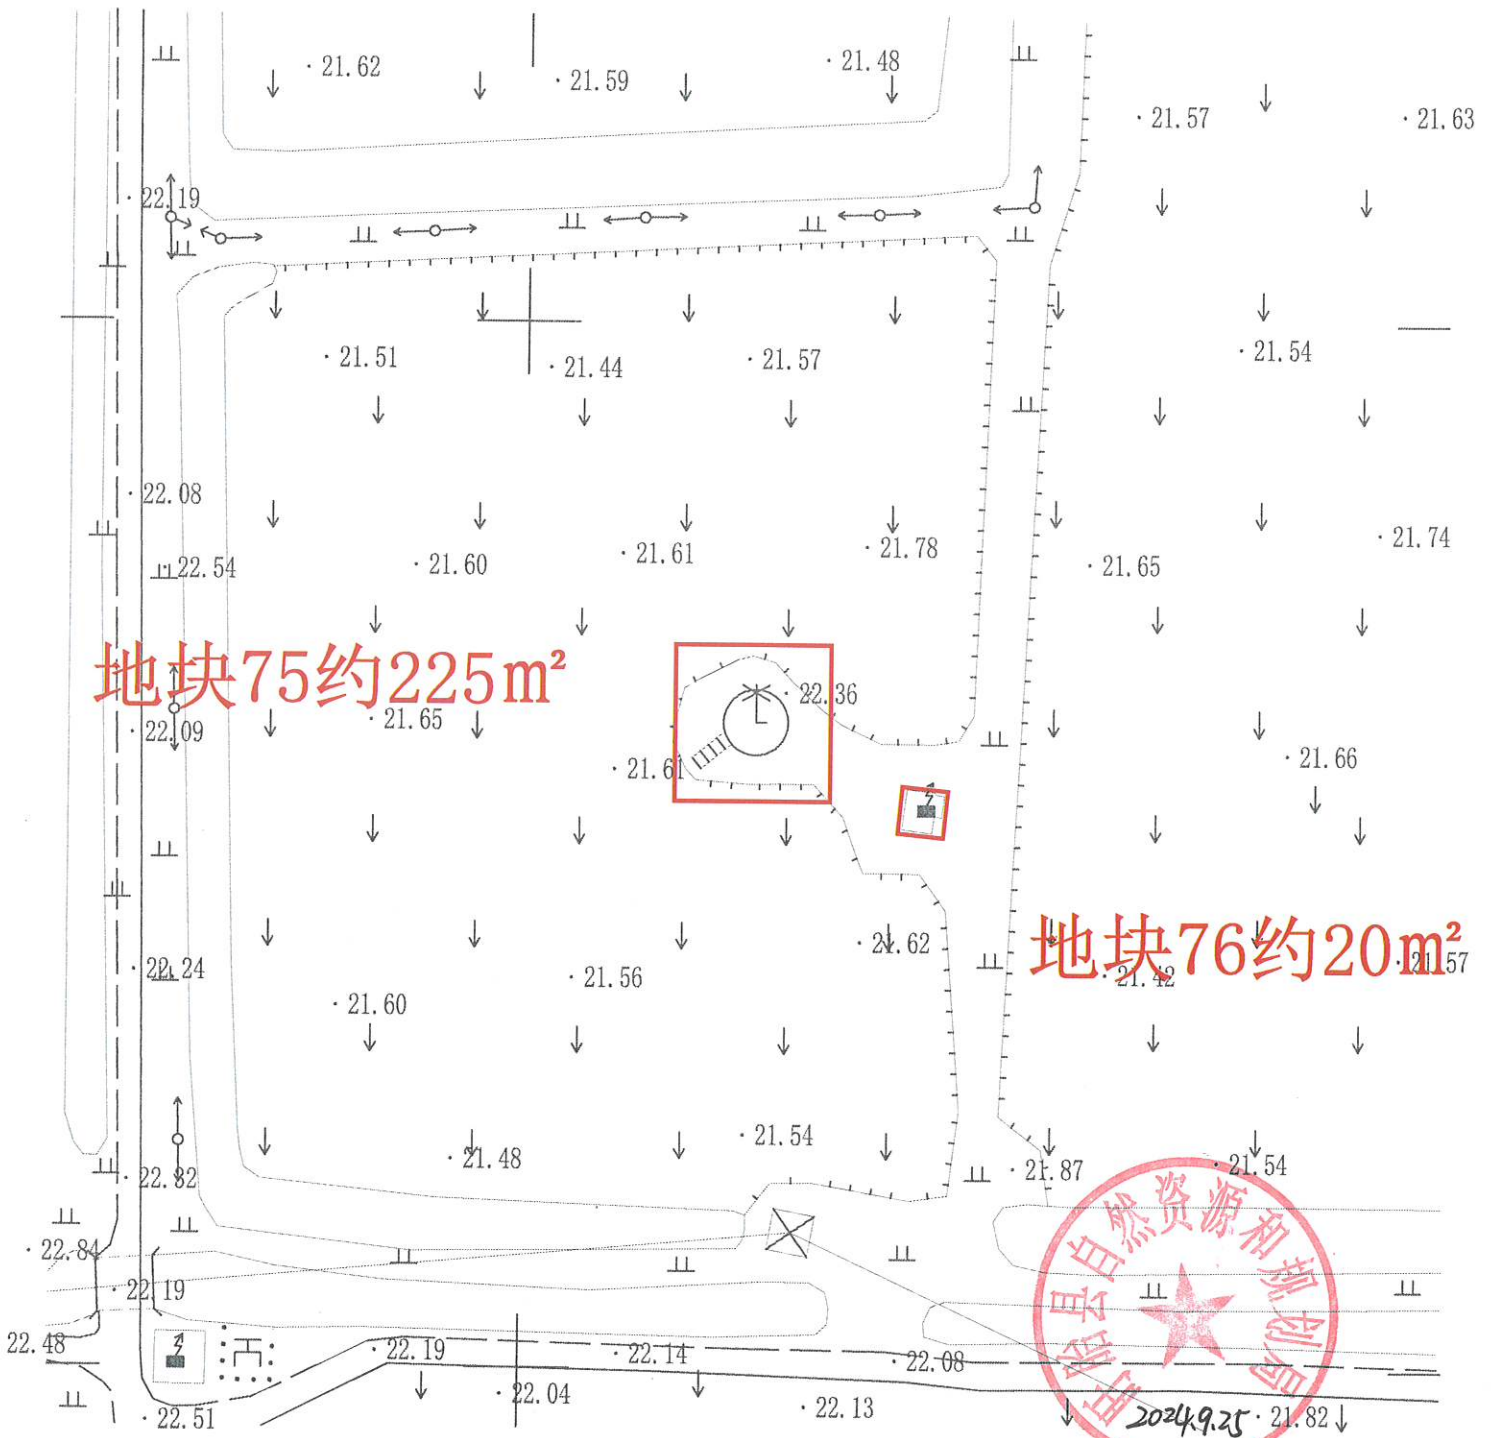

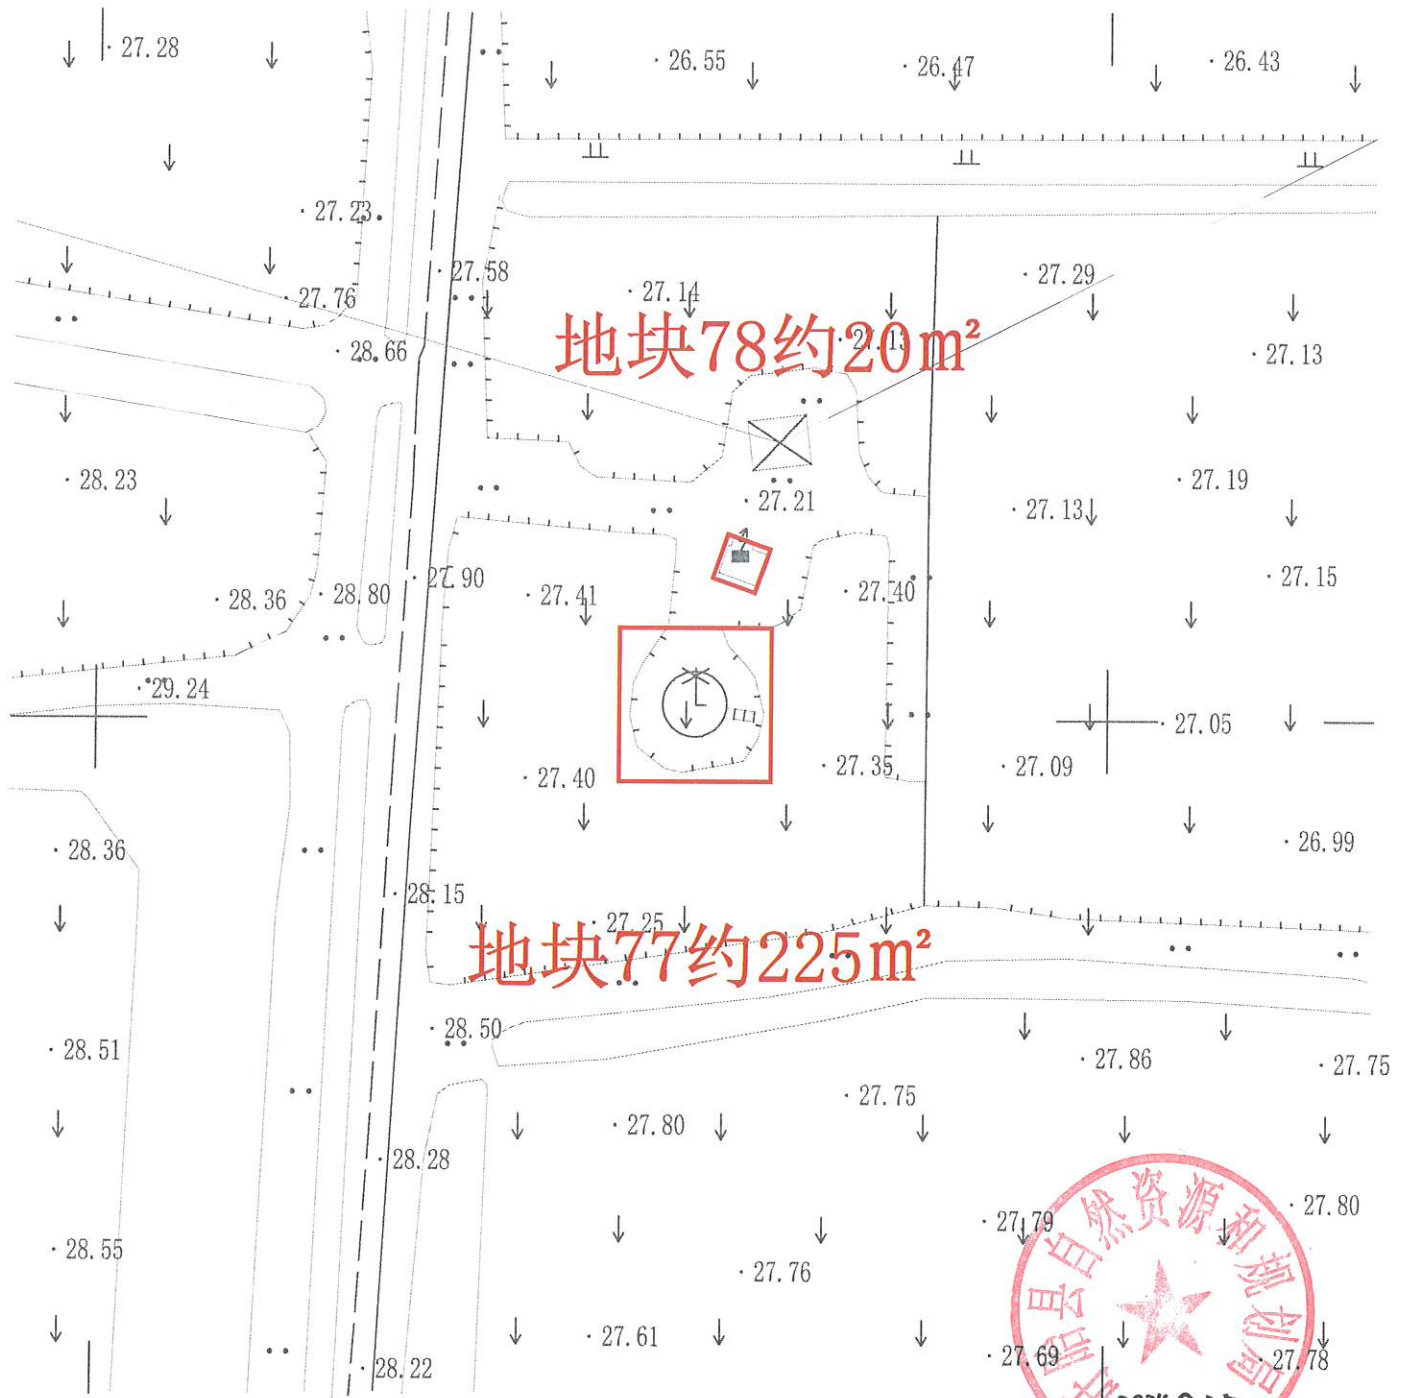

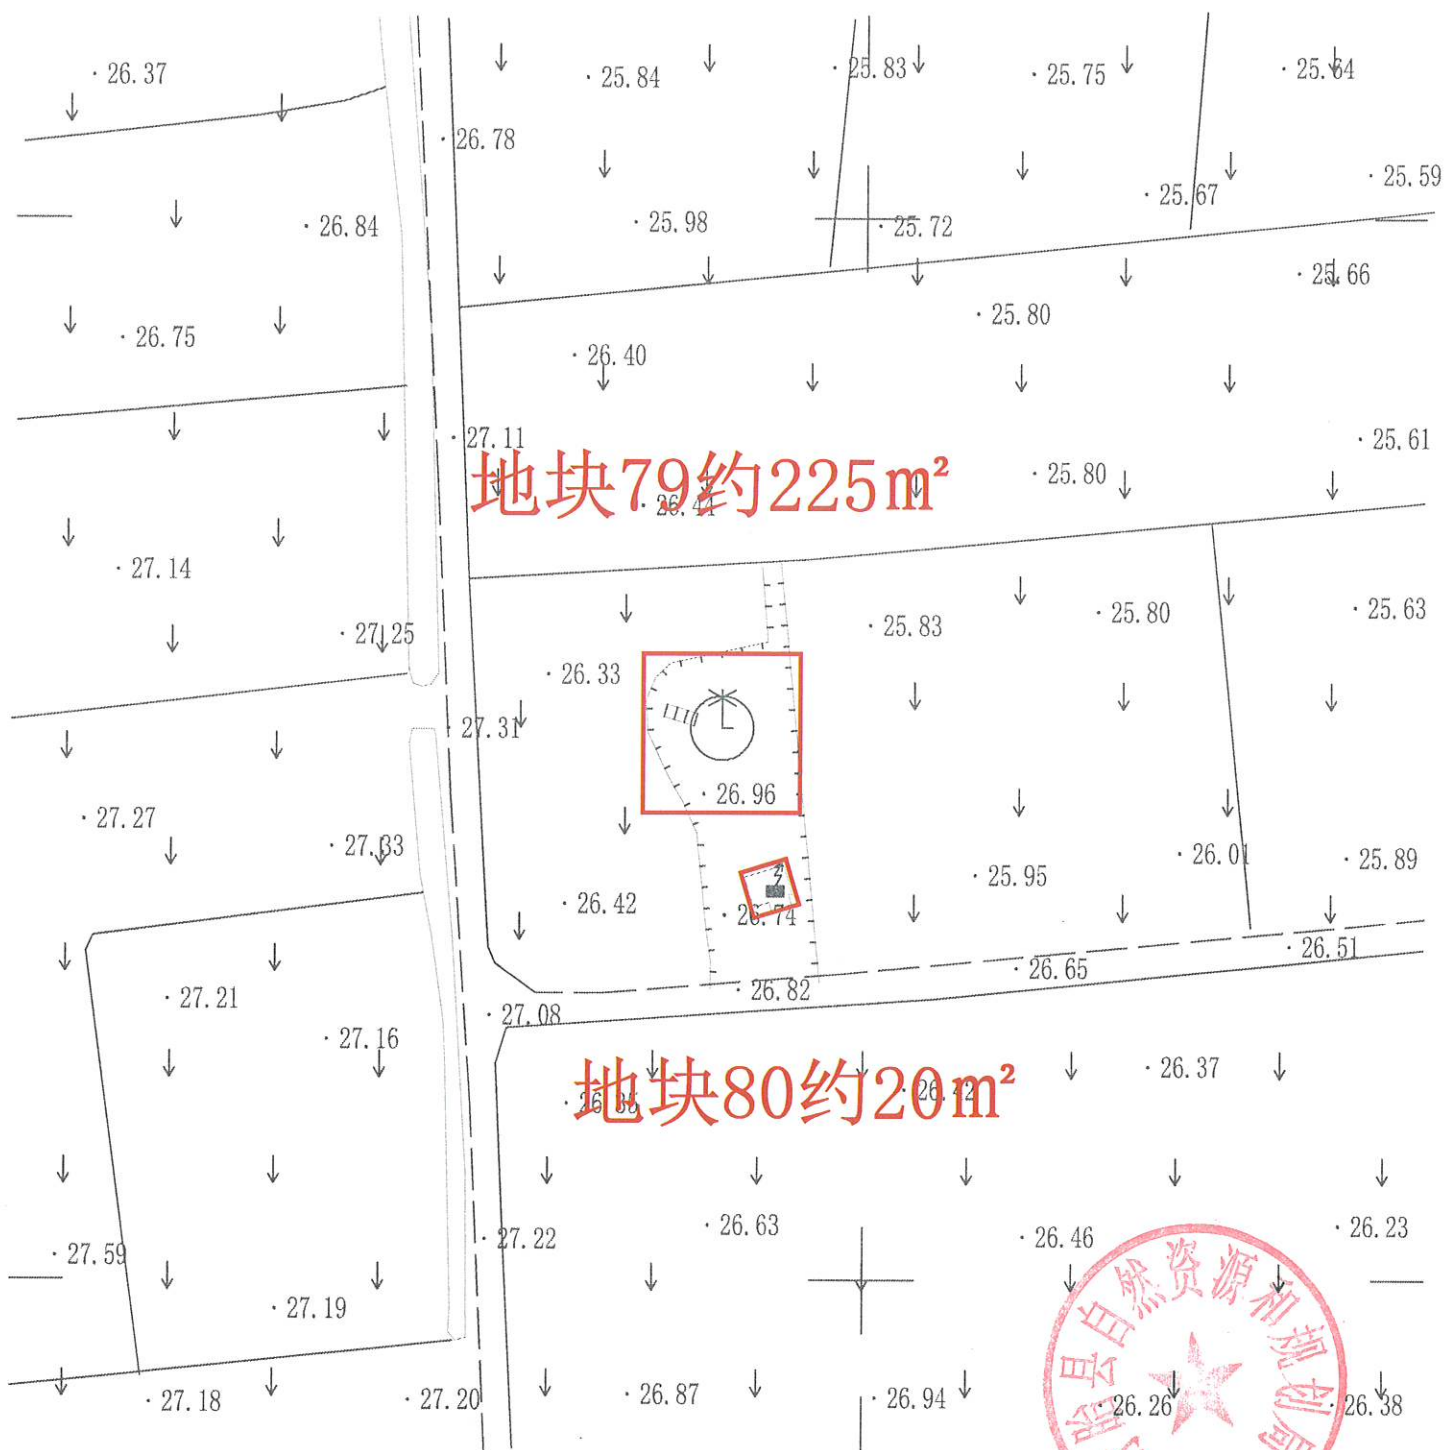

地块79约225m²

地块80约20m²

