



江苏曲水园城镇化建设投资有限公司用地红线图

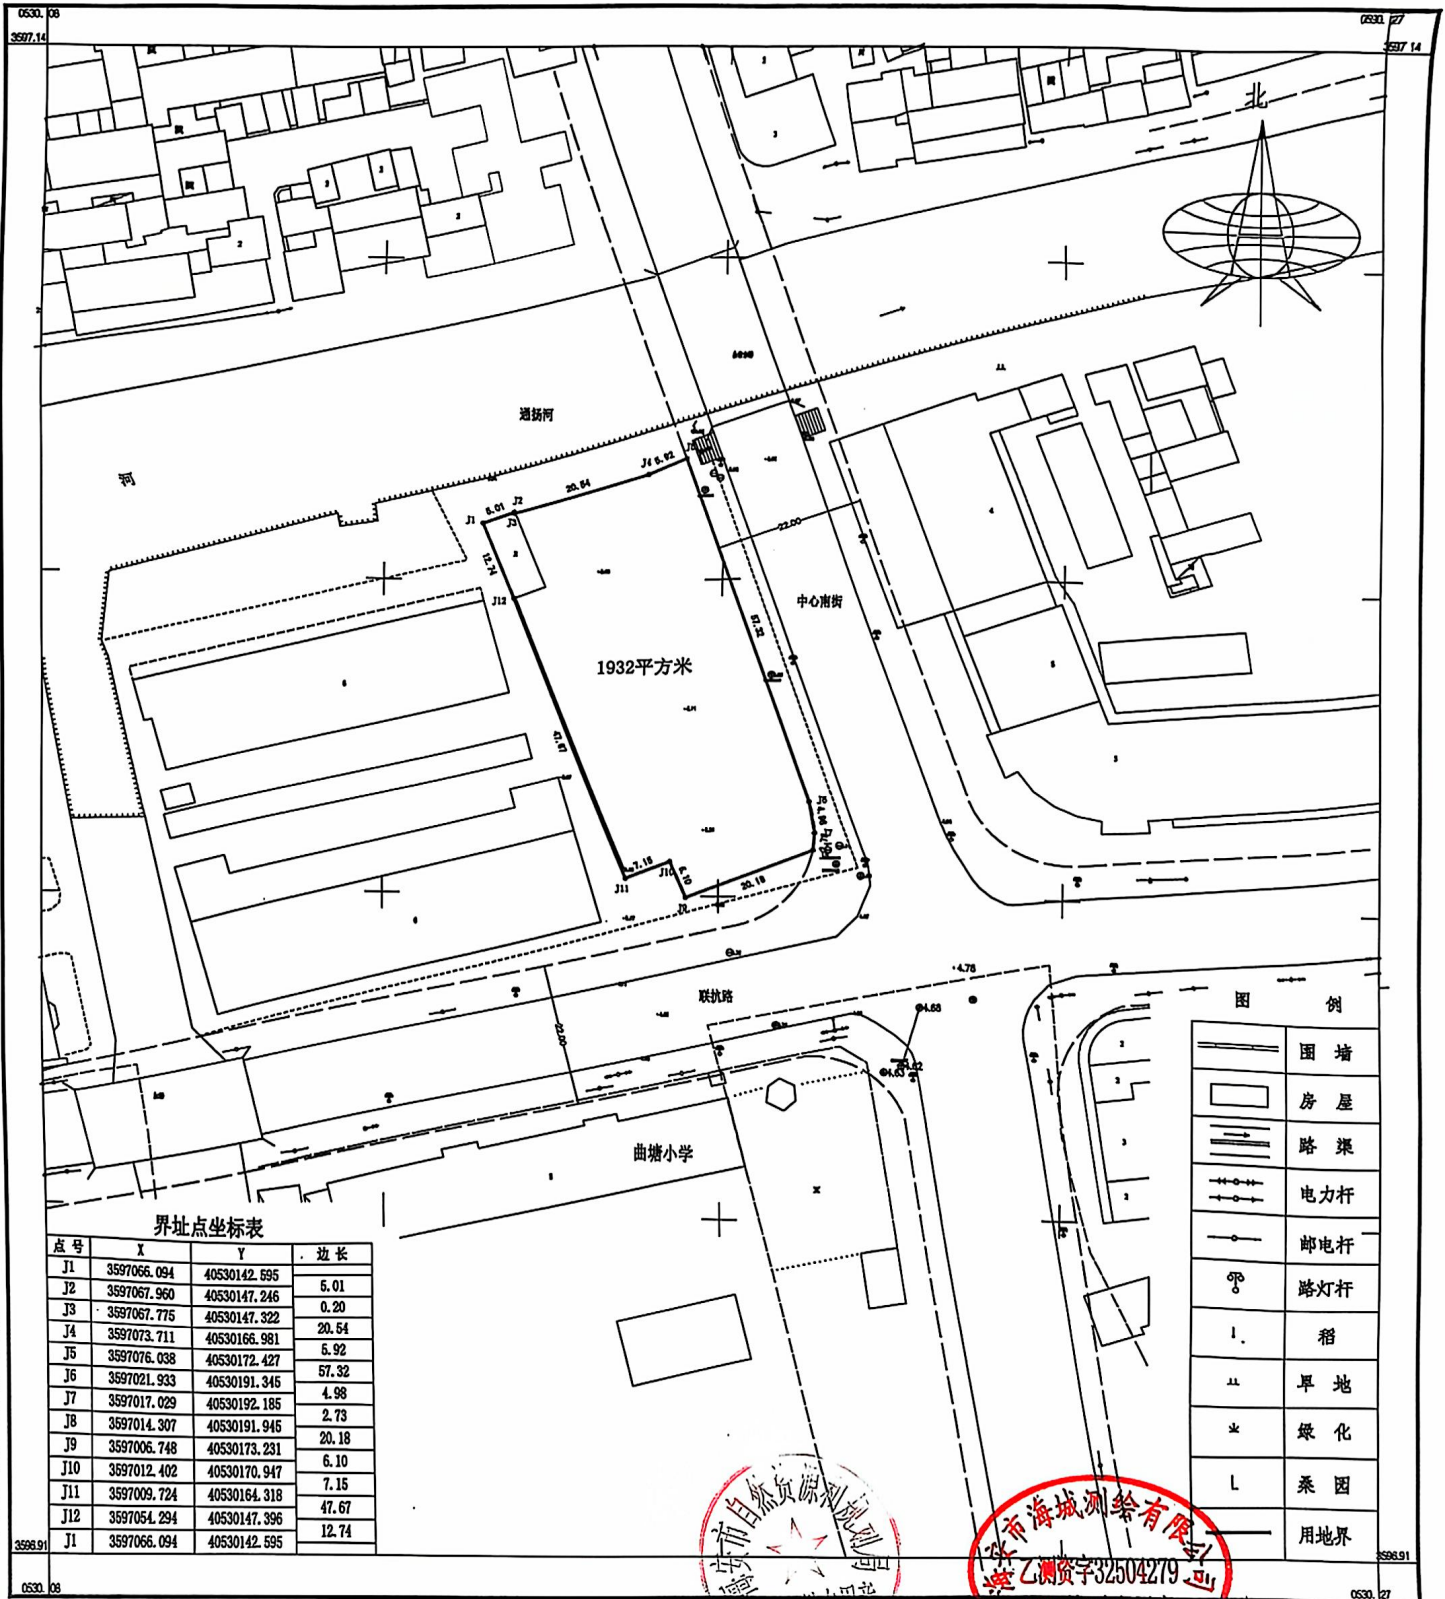

界址点坐标表

点号	X	Y	边长
J1	3597066.094	40530142.595	
J2	3597067.960	40530147.246	5.01
J3	3597067.775	40530147.322	0.20
J4	3597073.711	40530166.981	20.54
J5	3597076.038	40530172.427	5.92
J6	3597021.933	40530191.345	57.32
J7	3597017.029	40530192.185	4.98
J8	3597014.307	40530191.945	2.73
J9	3597006.748	40530173.231	20.18
J10	3597012.402	40530170.947	6.10
J11	3597009.724	40530164.318	7.15
J12	3597054.294	40530147.396	47.67
J1	3597066.094	40530142.595	12.74

海安市海城测绘有限公司

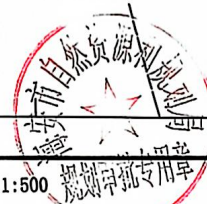

2000 国家大地坐标系
1985 国家高程系统
1995 年版图式
2024 年11月数字化制图

